
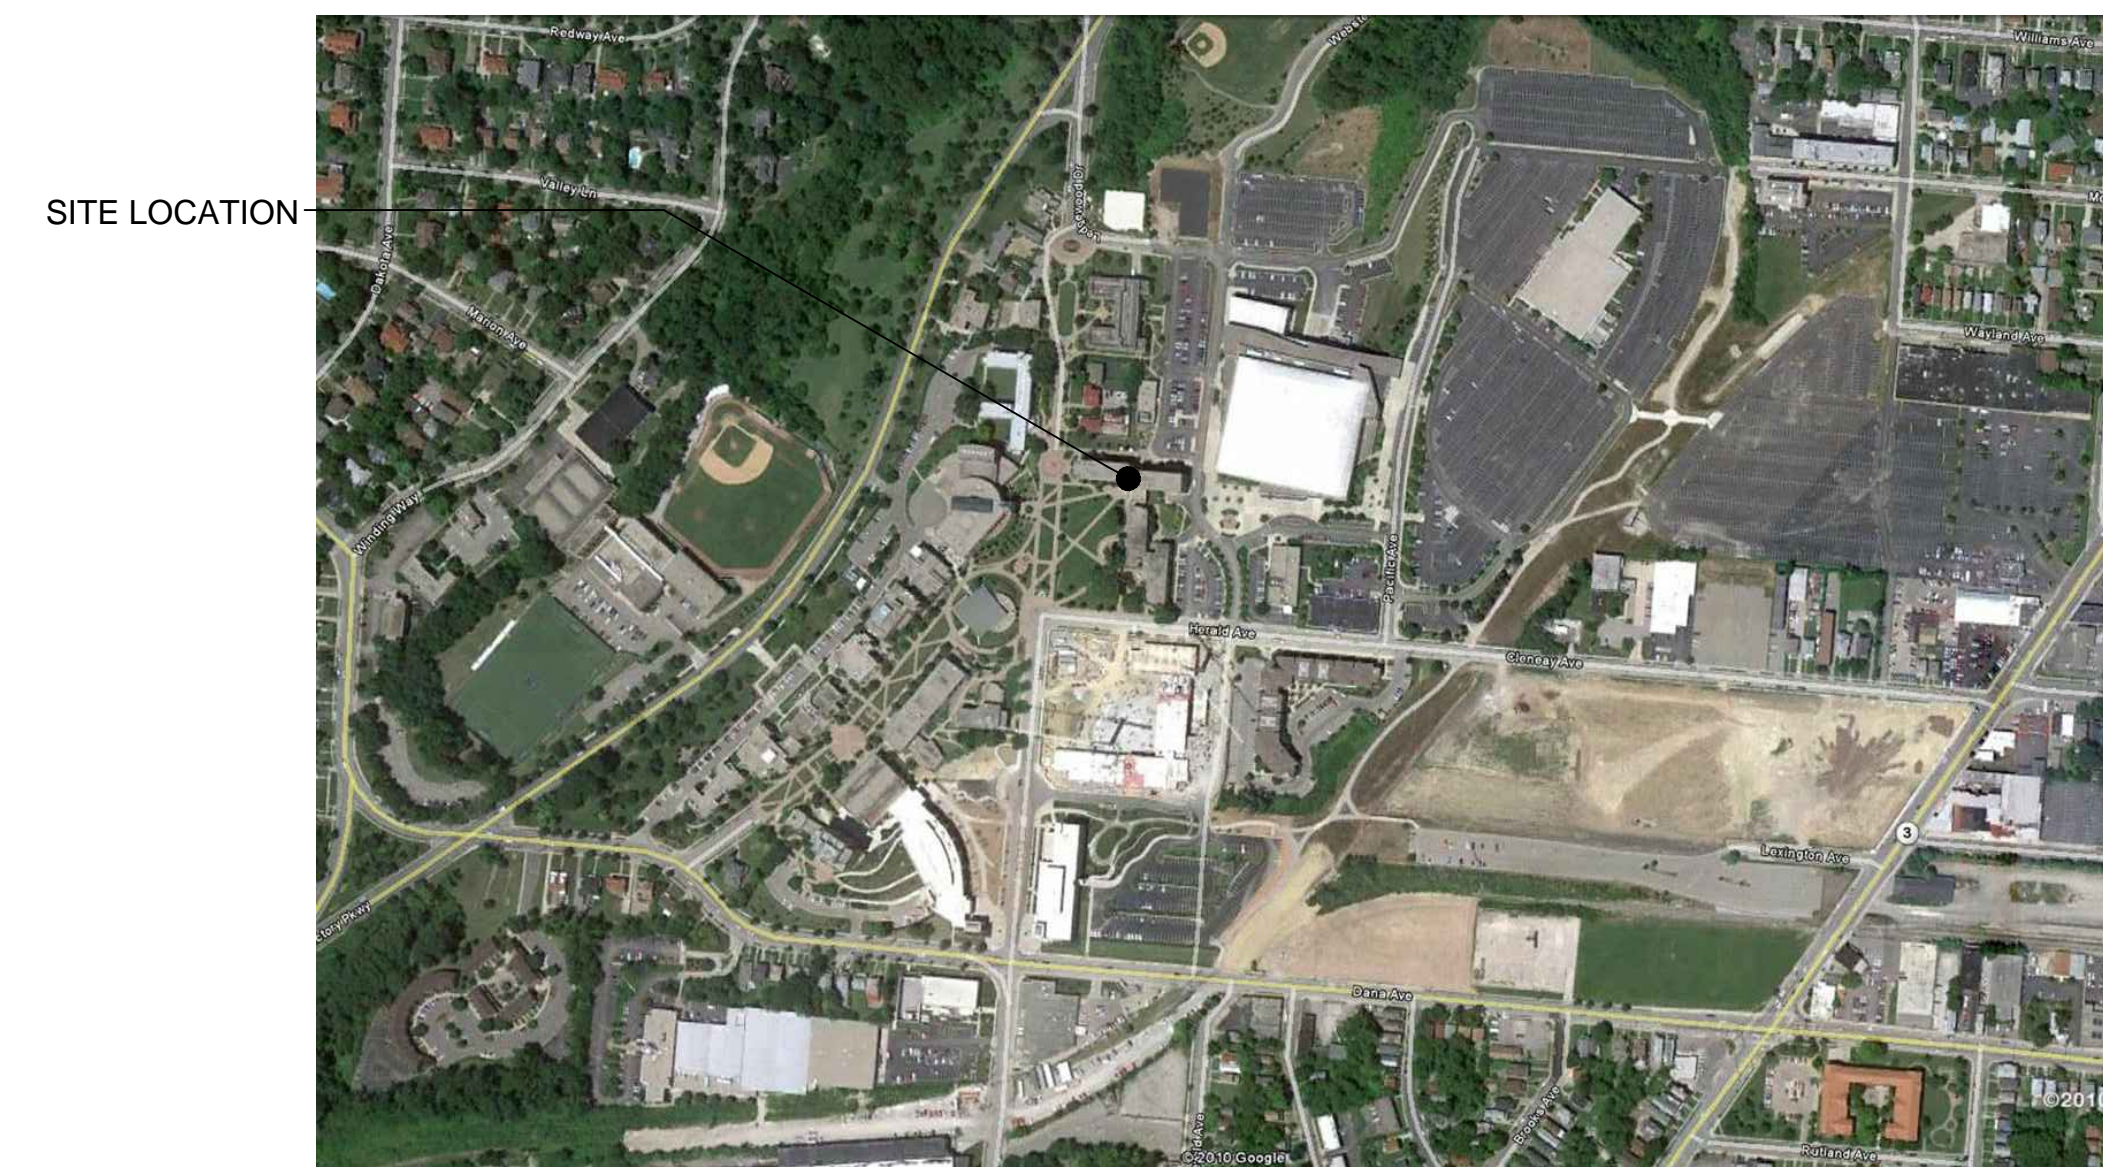


# KUHLMAN HALL RENOVATION PHASE II

XAVIER UNIVERSITY  
3824 LEDGEWOOD DRIVE  
CINCINNATI, OHIO 45207

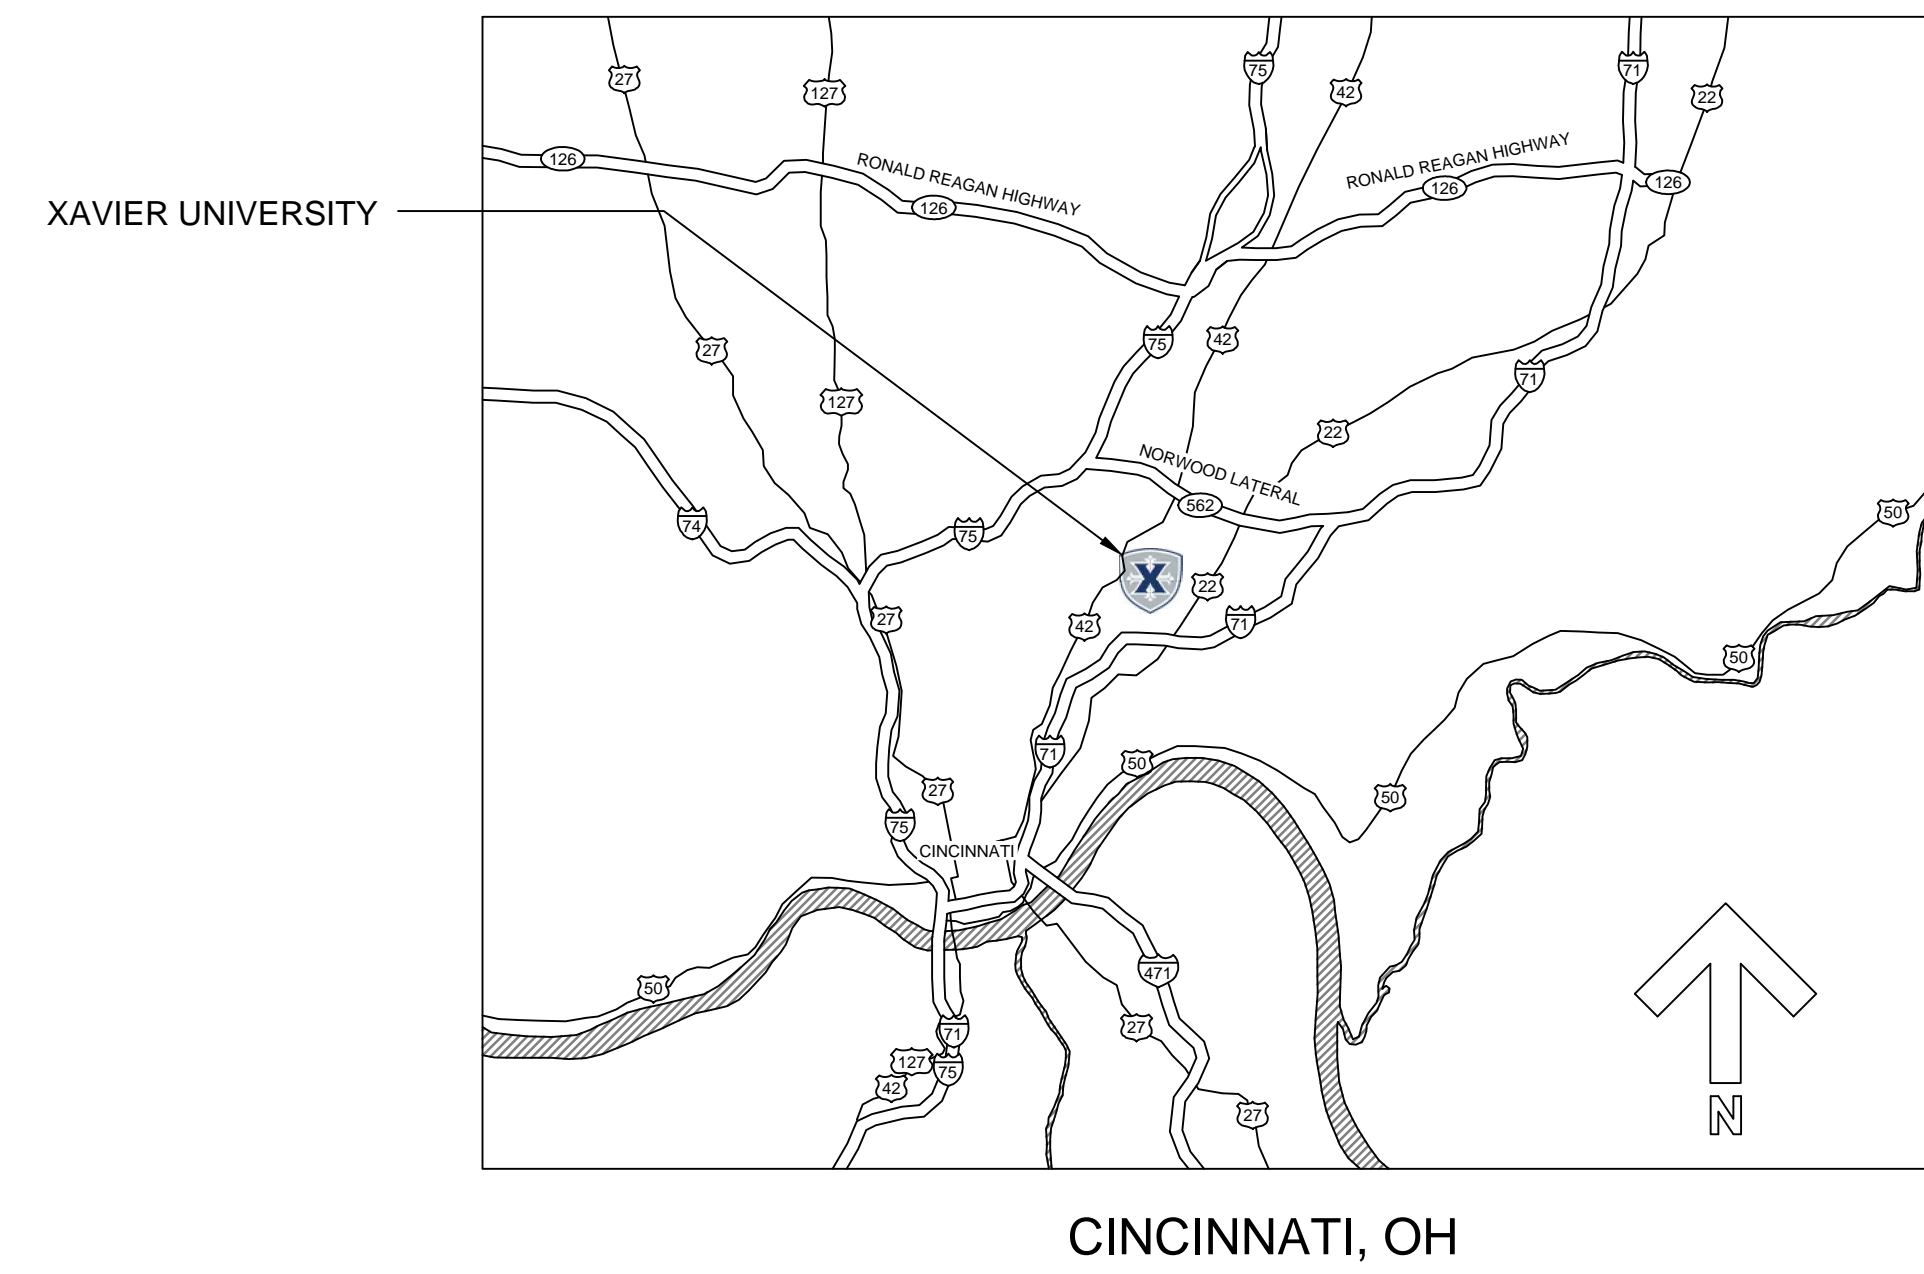

XAVIER UNIVERSITY CAMPUS

## SHEET INDEX

SHEET NO.	SHEET TITLE
G001	COVER SHEET
G100	BID PACKAGE LAYOUTS
G101	BID PACKAGE LAYOUTS
LS100	LIFE SAFETY PLANS
LS101	LIFE SAFETY PLANS
A100D	DEMO GROUND FLOOR PLAN
A101D	DEMO FIRST FLOOR PLAN
A102D	DEMO SECOND FLOOR PLAN
A103D	DEMO THIRD FLOOR PLAN
A104D	DEMO FOURTH FLOOR PLAN
A105D	DEMO FIFTH FLOOR PLAN
A106D	DEMO SIXTH FLOOR PLAN
A100	NEW GROUND FLOOR PLAN
A101	NEW FIRST FLOOR PLAN
A102	NEW SECOND FLOOR PLAN
A103	NEW THIRD FLOOR PLAN
A104	NEW FOURTH FLOOR PLAN
A105	NEW FIFTH FLOOR PLAN
A106	NEW SIXTH FLOOR PLAN
A301	DORM & LOUNGE ENLARGED PLANS
A302	ENLARGED PLANS
A303	TYPICAL DORM ROOM INTERIOR ELEVATIONS
A304	LOUNGE INTERIOR ELEVATIONS
A305	INTERIOR ELEVATIONS
A306	INTERIOR ELEVATIONS
A307	WARDROBE ELEVATIONS AND SECTIONS
A308	WARDROBE REPAIR SCHEDULE

A309	WARDROBE REPAIR SCHEDULE
A400D	DEMO GROUND FLOOR CEILING PLAN
A401D	DEMO FIRST FLOOR CEILING PLAN
A402D	DEMO SECOND FLOOR CEILING PLAN
A403D	DEMO THIRD FLOOR CEILING PLAN
A404D	DEMO FOURTH FLOOR CEILING PLAN
A405D	DEMO FIFTH FLOOR CEILING PLAN
A406D	DEMO SIXTH FLOOR CEILING PLAN
A400	NEW GROUND FLOOR CEILING PLAN
A401	NEW FIRST FLOOR CEILING PLAN
A402	NEW SECOND FLOOR CEILING PLAN
A403	NEW THIRD FLOOR CEILING PLAN
A404	NEW FOURTH FLOOR CEILING PLAN
A405	NEW FIFTH FLOOR CEILING PLAN
A406	NEW SIXTH FLOOR CEILING PLAN
A501	CASEWORK SECTIONS
A601	DOOR SCHEDULE
A602	DOOR AND PARTITION SCHEDULE
A603	FINISH SCHEDULE AND DETAILS
A800	GROUND FLOOR FINISH PLAN
A801	FIRST FLOOR FINISH PLAN
A802	SECOND FLOOR FINISH PLAN
A803	TYPICAL FINISH PLAN FLOORS 3-6
A901	FURNITURE LAYOUTS
E000	ELECTRIC LEGEND
ED100	ELECTRIC DEMOLITION GROUND FLOOR
ED101	ELECTRIC DEMOLITION FIRST FLOOR
ED102	ELECTRIC DEMOLITION SECOND FLOOR
ED103	ELECTRIC DEMOLITION THIRD FLOOR
ED104	ELECTRIC DEMOLITION FOURTH FLOOR

ED105	ELECTRIC DEMOLITION FIFTH FLOOR
ED106	ELECTRIC DEMOLITION SIXTH FLOOR
E100	ELECTRIC GROUND FLOOR
E101	ELECTRIC FIRST FLOOR
E102	ELECTRIC SECOND FLOOR
E103	ELECTRIC THIRD FLOOR
E104	ELECTRIC FOURTH FLOOR
E105	ELECTRIC FIFTH FLOOR
E106	ELECTRIC SIXTH FLOOR
E200	ELECTRIC SCHEDULES
E201	ELECTRIC SCHEDULES
E300	ELECTRIC SINGLE LINE POWER DIAGRAM
HD100	HVAC DEMOLITION GROUND FLOOR
HD101	HVAC DEMOLITION FIRST FLOOR
HD102	HVAC DEMOLITION SECOND FLOOR
HD103	HVAC DEMOLITION THIRD FLOOR
HD104	HVAC DEMOLITION FOURTH FLOOR
HD105	HVAC DEMOLITION FIFTH FLOOR
HD106	HVAC DEMOLITION SIXTH FLOOR
HP100	HVAC NEW PIPING GROUND FLOOR
HP101	HVAC NEW PIPING FIRST FLOOR
HP102	HVAC NEW PIPING SECOND FLOOR
HP103	HVAC NEW PIPING THIRD FLOOR
HP104	HVAC NEW PIPING FOURTH FLOOR
HP105	HVAC NEW PIPING FIFTH FLOOR
HP106	HVAC NEW PIPING SIXTH FLOOR
HV100	HVAC NEW DUCTWORK GROUND FLOOR
HV101	HVAC NEW DUCTWORK FIRST FLOOR
HV102	HVAC NEW DUCTWORK SECOND FLOOR
HV103	HVAC NEW DUCTWORK THIRD FLOOR

HV104	HVAC NEW DUCTWORK FOURTH FLOOR
HV105	HVAC NEW DUCTWORK FIFTH FLOOR
HV106	HVAC NEW DUCTWORK SIXTH FLOOR
HV200	HVAC DETAILS
HV300	HVAC SCHEDULES
HV301	HVAC SCHEDULES
HV302	HVAC SCHEDULES
HV303	HVAC SCHEDULES
HV304	HVAC SCHEDULES
HV305	HVAC SCHEDULES
HV306	HVAC SCHEDULES
PD100	PLUMBING DEMOLITION GROUND FLOOR
PD101	PLUMBING DEMOLITION FIRST FLOOR
PD102	PLUMBING DEMOLITION SECOND FLOOR
PD103	PLUMBING DEMOLITION THIRD FLOOR
PD104	PLUMBING DEMOLITION FOURTH FLOOR
PD105	PLUMBING DEMOLITION FIFTH FLOOR
PD106	PLUMBING DEMOLITION SIXTH FLOOR
PL100	PLUMBING GROUND FLOOR
PL101	PLUMBING FIRST FLOOR
PL102	PLUMBING SECOND FLOOR
PL103	PLUMBING THIRD FLOOR
PL104	PLUMBING FOURTH FLOOR
PL105	PLUMBING FIFTH FLOOR
PL106	PLUMBING SIXTH FLOOR
PL300	PLUMBING COLD WATER PIPING SCHEMATIC
PL301	PLUMBING HOT WATER PIPING SCHEMATIC

## KUHLMAN HALL RENOVATION PHASE II

XAVIER UNIVERSITY  
3824 LEDGEWOOD DRIVE  
CINCINNATI, OHIO 45207



ISSUE	REVISION	DATE
2	FOR BIDDING AND PERMIT BULLETIN 1	3/14/2014
		4/25/2014

KOHR'S LÖNNEMANN HELL  
ENGINEERS, P.C.  
MECHANICAL/ELECTRICAL ENGINEERS  
1210 ALEXANDRIA PKWY. ST. 11  
25.000000, 83.000000 W1210  
852-442-4400 FAX  
852-442-4400 FAX

OFFICE OF PHYSICAL PLANT  
XAVIER UNIVERSITY  
3800 VICTORY PARKWAY  
CINCINNATI, OH 45207  
513-745-2037



RACHEL E. BIESIK, LICENSE #11710  
EXPIRATION DATE: 12/31/2014

DRAWN BY: JK F CHECKED BY: REB

## COVER SHEET

PROJECT NUMBER  
911717  
DATE  
MARCH 14, 2014  
SHEET NO.  
G001