
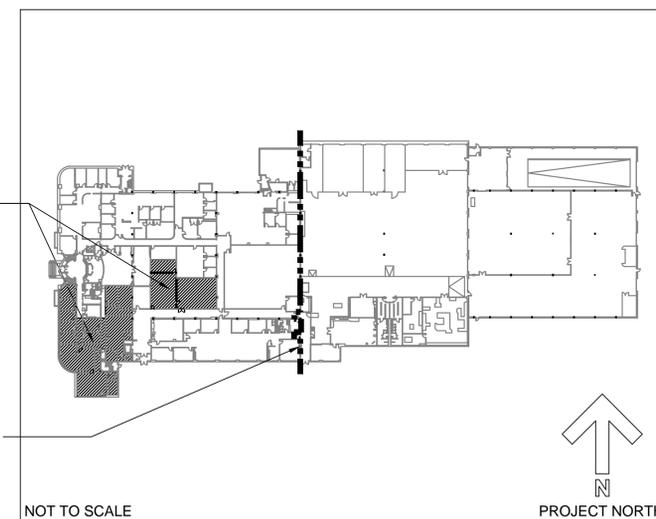


# ALUMNI CENTER RENOVATIONS - UNIVERSITY COMMUNICATIONS

XAVIER UNIVERSITY  
1507 DANA AVENUE  
CINCINNATI, OHIO 45207

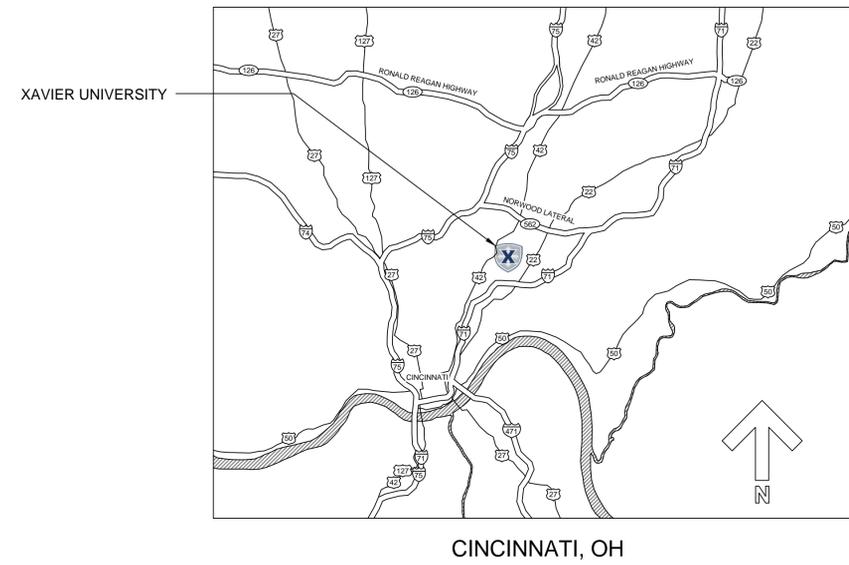

SHEET INDEX	
SHEET NO.	SHEET TITLE
G100	COVER SHEET
A101	DEMO FLOOR PLAN
A102	NEW FLOOR PLAN
A103	DEMO REFLECTED CEILING PLAN
A104	NEW REFLECTED CEILING PLAN
A201	INTERIOR ELEVATIONS
A500	DOOR SCHEDULE AND ELEVATIONS
A901	FURNITURE PLAN
E101	ELECTRICAL AND DATA PLAN
E201	ELECTRICAL LIGHTING PLAN

**ALUMNI CENTER RENOVATION  
UNIVERSITY COMMUNICATIONS**  
XAVIER UNIVERSITY  
1507 DANA AVE  
CINCINNATI, OHIO 45207



DATE	REVISION	ISSUE

OFFICE OF PHYSICAL PLANT  
XAVIER UNIVERSITY  
3800 VICTORY PARKWAY  
CINCINNATI, OH 45207  
513-745-3151

**SCHEMATIC  
NOT FOR  
CONSTRUCTION**

DRAWN BY: JKF  
CHECKED BY: XXX


**COVER SHEET**

PROJECT NUMBER  
911711

DATE  
NOVEMBER 21, 2013

SHEET NO.  
**G100**

R:\PLANT\DESIGN PROJECTS\ALUMNI CENTER\2013 UNIVERSITY COMMUNICATIONS\UNIVERSITY COMMUNICATIONS 2013\SHEETS\A101 DEMO FLOOR PLAN.DWG 11/21/2013 5:42 PM

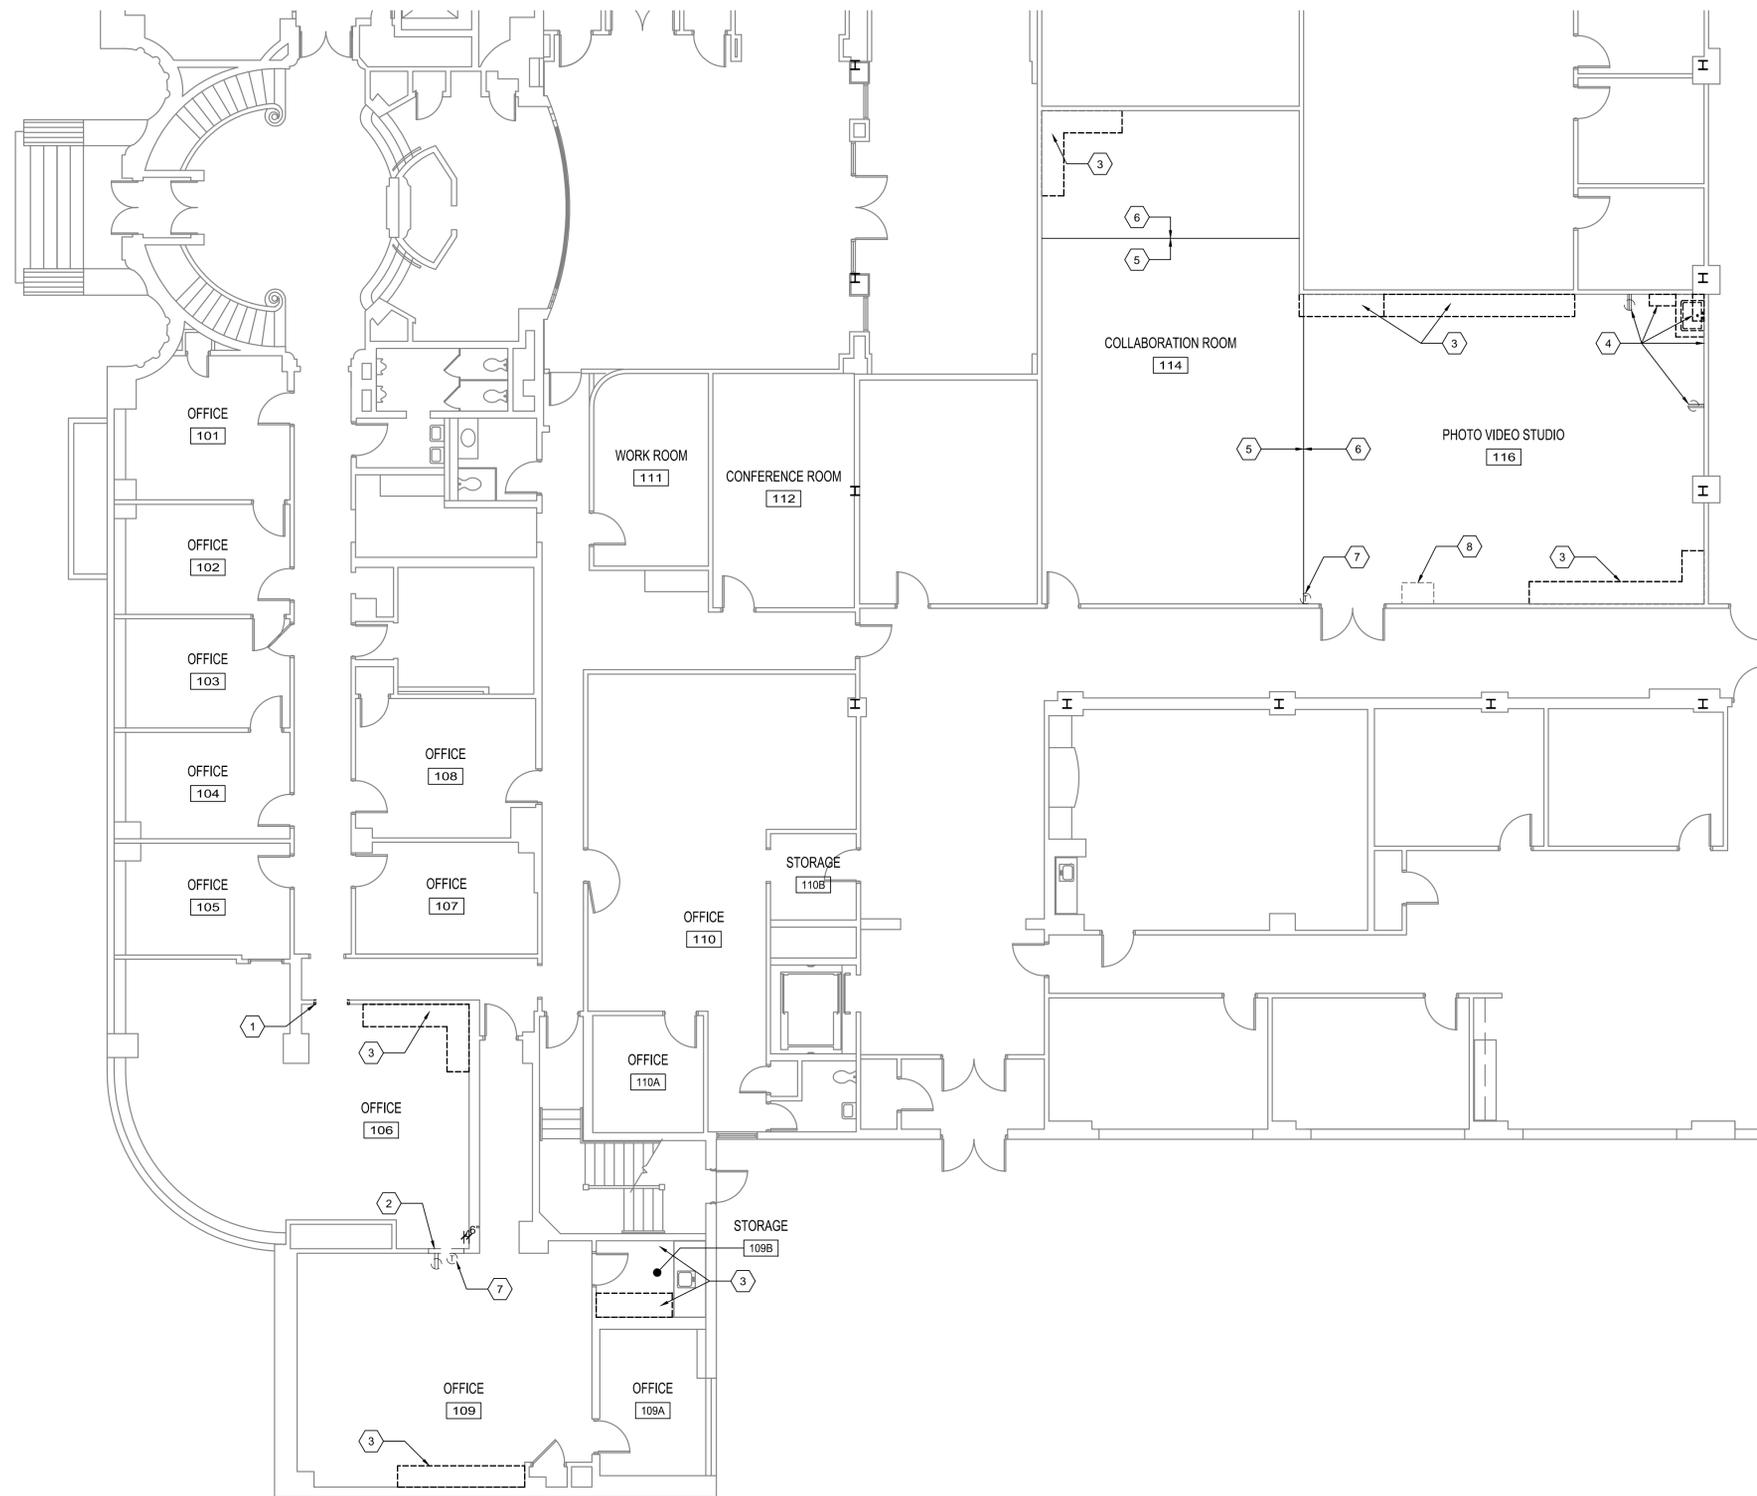

**1** OVERALL FLOORPLAN  
1/8" = 1'-0"

**GENERAL NOTES**

- A. OWNER'S CONTRACTOR TO REMOVE ALL EQUIPMENT & FURNITURE FROM WORK AREAS.
- B. OWNER'S CONTRACTOR TO INSTALL ALL EQUIPMENT & FURNITURE AT END OF PROJECT.
- C. CONTRACTOR TO VERIFY ALL EXISTING CONDITIONS PRIOR TO DEMOLITION & NEW WORK.
- D. CONTRACTOR TO PROTECT EXISTING FINISHES TO REMAIN.
- E. CONTRACTOR TO MAINTAIN MEANS OF EGRESS AT ALL TIMES THROUGHOUT THE BUILDING.
- F. CONTRACTOR TO CLEARLY POST WORK ZONES & CAUTION SIGNS FOR SAFETY OF BUILDING OCCUPANTS.

**DEMO FLOOR PLAN KEYNOTES**

- 1. DEMO EXISTING CASED OPENING FRAME.
- 2. DEMO OPENING IN EXISTING GYPSUM BOARD WALL FOR NEW HM DOOR FRAME.
- 3. DEMO EXISTING CASEWORK AND SHELVES. RETURN TO OWNER.
- 4. DEMO EXISTING SINK AND CASEWORK, AND CAP ALL PLUMBING TO BEHIND WALL. DEMO EXISTING PROTECTIVE WALL FINISH AND TRIM. REFER TO E-SERIES DRAWINGS FOR ELECTRICAL WORK.
- 5. DEMO EXISTING FLOOR TILE TO EXTENT OF NEW WALL. PREPARE FLOOR FOR NEW FINISHES. SEE A102 FOR EXTENTS OF NEW CONSTRUCTION.
- 6. EXISTING FLOOR TILE TO REMAIN.
- 7. REMOVE EXISTING THERMOSTAT FOR RELOCATION. REFER TO NEW WORK DRAWINGS AND ELECTRICAL DRAWINGS FOR NEW LOCATIONS.
- 8. REMOVE EXISTING WALL-MOUNT DEHUMIDIFIER AND ASSOCIATED WALL-MOUNT PLUMBING BACK TO HVAC UNIT. EXISTING FLOOR DRAIN TO REMAIN. SEE ELECTRICAL DRAWINGS FOR MORE INFORMATION.

**ALUMNI CENTER RENOVATION  
UNIVERSITY COMMUNICATIONS**

XAVIER UNIVERSITY  
1507 DANA AVE  
CINCINNATI, OHIO 45207



DATE	REVISION	ISSUE

OFFICE OF PHYSICAL PLANT  
XAVIER UNIVERSITY  
3800 VICTORY PARKWAY  
CINCINNATI, OH 45207  
513-745-3151

**SCHEMATIC  
NOT FOR  
CONSTRUCTION**

DRAWN BY: JKF  
CHECKED BY: XXX

**DEMO  
FLOOR  
PLAN**

PROJECT NUMBER  
911711

DATE  
NOVEMBER 21, 2013

SHEET NO.  
**A101**



1 NEW WORK FLOOR PLAN  
1/8" = 1'-0"

**GENERAL NOTES**

- A. OWNER'S CONTRACTOR TO REMOVE ALL EQUIPMENT & FURNITURE FROM WORK AREAS.
- B. OWNER'S CONTRACTOR TO INSTALL ALL EQUIPMENT & FURNITURE AT END OF PROJECT.
- C. CONTRACTOR TO VERIFY ALL EXISTING CONDITIONS PRIOR TO DEMOLITION & NEW WORK.
- D. CONTRACTOR TO PROTECT EXISTING FINISHES TO REMAIN.
- E. CONTRACTOR TO MAINTAIN MEANS OF EGRESS AT ALL TIMES THROUGHOUT THE BUILDING.
- F. CONTRACTOR TO CLEARLY POST WORK ZONES & CAUTION SIGNS FOR SAFETY OF BUILDING OCCUPANTS.
- G. PROTECT EXISTING ELEVATOR CAB FINISHES.
- H. SEE SHEET A500 FOR DOOR SCHEDULE, WALL TYPES, AND FINISH SCHEDULE.

**NEW FLOOR PLAN KEYNOTES**

- 1. FILL DENTS IN DOOR FRAMES WITH BODY FILLER AND PREPARE FOR PAINT.
- 2. PAINT HM DOOR FRAME. PAINT COLOR P-4.
- 3. FINISH GYPSUM BOARD WALL AT AREA OF NEW WORK AND PREPARE FOR NEW PAINT PER FINISH SCHEDULE.
- 4. MOVE EXISTING DOOR AT LOCATION 114A TO LOCATION 116AA. REFINISH EXISTING DOOR PRIOR TO INSTALLATION IN NEW HM FRAME. EXISTING CLOSER TO REMAIN AT CORRIDOR.
- 5. REFINISH EXISTING WOOD DOUBLE DOORS.
- 6. PATCH CARPET AT AREA OF DEMO. CARPET MATERIAL TO BE PROVIDED BY OWNER.
- 7. ADD NEW XAVIER UNIVERSITY STANDARD MAXIMUM OCCUPANCY LOAD SIGNS FOR EACH ROOM. MAXIMUM OCCUPANCY LOAD = 49 PERSONS.

RT-1 RUBBER TRANSITION STRIP. SEE FINISH SCHEDULE.

**ALUMNI CENTER RENOVATION  
UNIVERSITY COMMUNICATIONS**

XAVIER UNIVERSITY  
1507 DANA AVE  
CINCINNATI, OHIO 45207



DATE	REVISION	ISSUE

OFFICE OF PHYSICAL PLANT  
XAVIER UNIVERSITY  
3800 VICTORY PARKWAY  
CINCINNATI, OH 45207  
513-745-3151

**SCHEMATIC  
NOT FOR  
CONSTRUCTION**

DRAWN BY: JKF      CHECKED BY: XXX


**NEW FLOOR  
PLAN**

PROJECT NUMBER  
911711

DATE  
NOVEMBER 21, 2013

SHEET NO.  
**A102**

R:\PLANT\DESIGN PROJECTS\ALUMNI CENTER\2013 UNIVERSITY COMMUNICATIONS\UNIVERSITY COMMUNICATIONS 2013 SHEETS\A103 DEMO REFLECTED CEILING PLAN.DWG 11/21/2013 5:42 PM

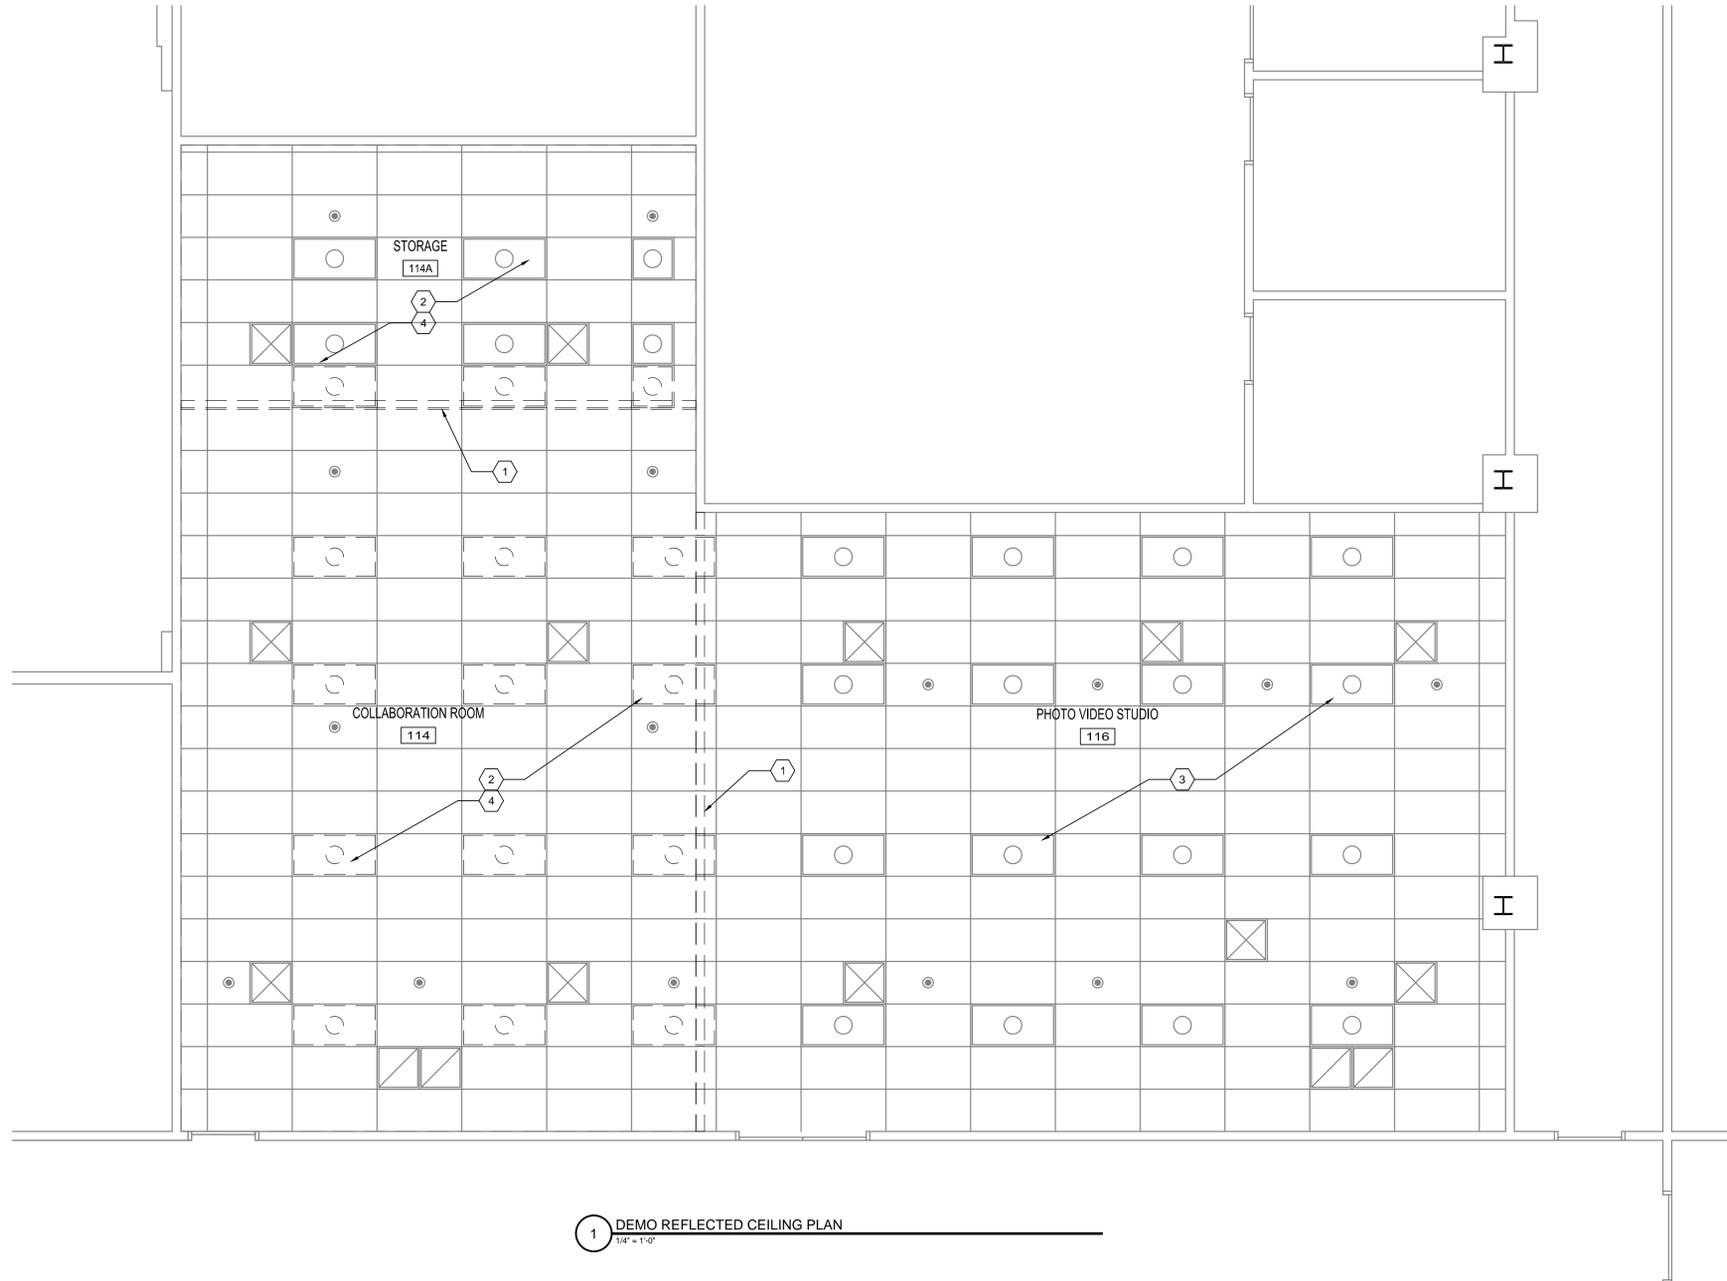

1 DEMO REFLECTED CEILING PLAN  
1/4" = 1'-0"

- DEMO REFLECTED CEILING PLAN KEYNOTES**
1. DEMO PORTIONS OF EXISTING CEILING GRID AT LOCATIONS FOR NEW WALL
  2. DEMO EXISTING LIGHTS AS SHOWN ON PLAN. RETURN TO OWNER.
  3. EXISTING LIGHTS TO REMAIN IN ROOM 116. SEE ELECTRICAL PLANS FOR REWIRING OF NEW CIRCUITS.
  4. DEMO ALL EXISTING CEILING PADS IN NEW COLLABORATION ROOM 114 AND STORAGE 114A. LEAVE GRID INTACT.

**ALUMNI CENTER RENOVATION  
UNIVERSITY COMMUNICATIONS**  
XAVIER UNIVERSITY  
1507 DANA AVE  
CINCINNATI, OHIO 45207



DATE	REVISION	ISSUE

OFFICE OF PHYSICAL PLANT  
XAVIER UNIVERSITY  
3800 VICTORY PARKWAY  
CINCINNATI, OH 45207  
513-745-3151


**SCHEMATIC  
NOT FOR  
CONSTRUCTION**

DRAWN BY: JKF  
CHECKED BY: XXX

**DEMO  
REFLECTED  
CEILING  
PLAN**

PROJECT NUMBER  
911711  
DATE  
NOVEMBER 21, 2013  
SHEET NO.  
**A103**

11/21/2013 5:42 PM R:\PLANT\DESIGN PROJECTS\ALUMNI CENTER\2013 UNIVERSITY COMMUNICATIONS\UNIVERSITY COMMUNICATIONS 2013\SHEETS\A104 NEW REFLECTED CEILING PLAN.DWG

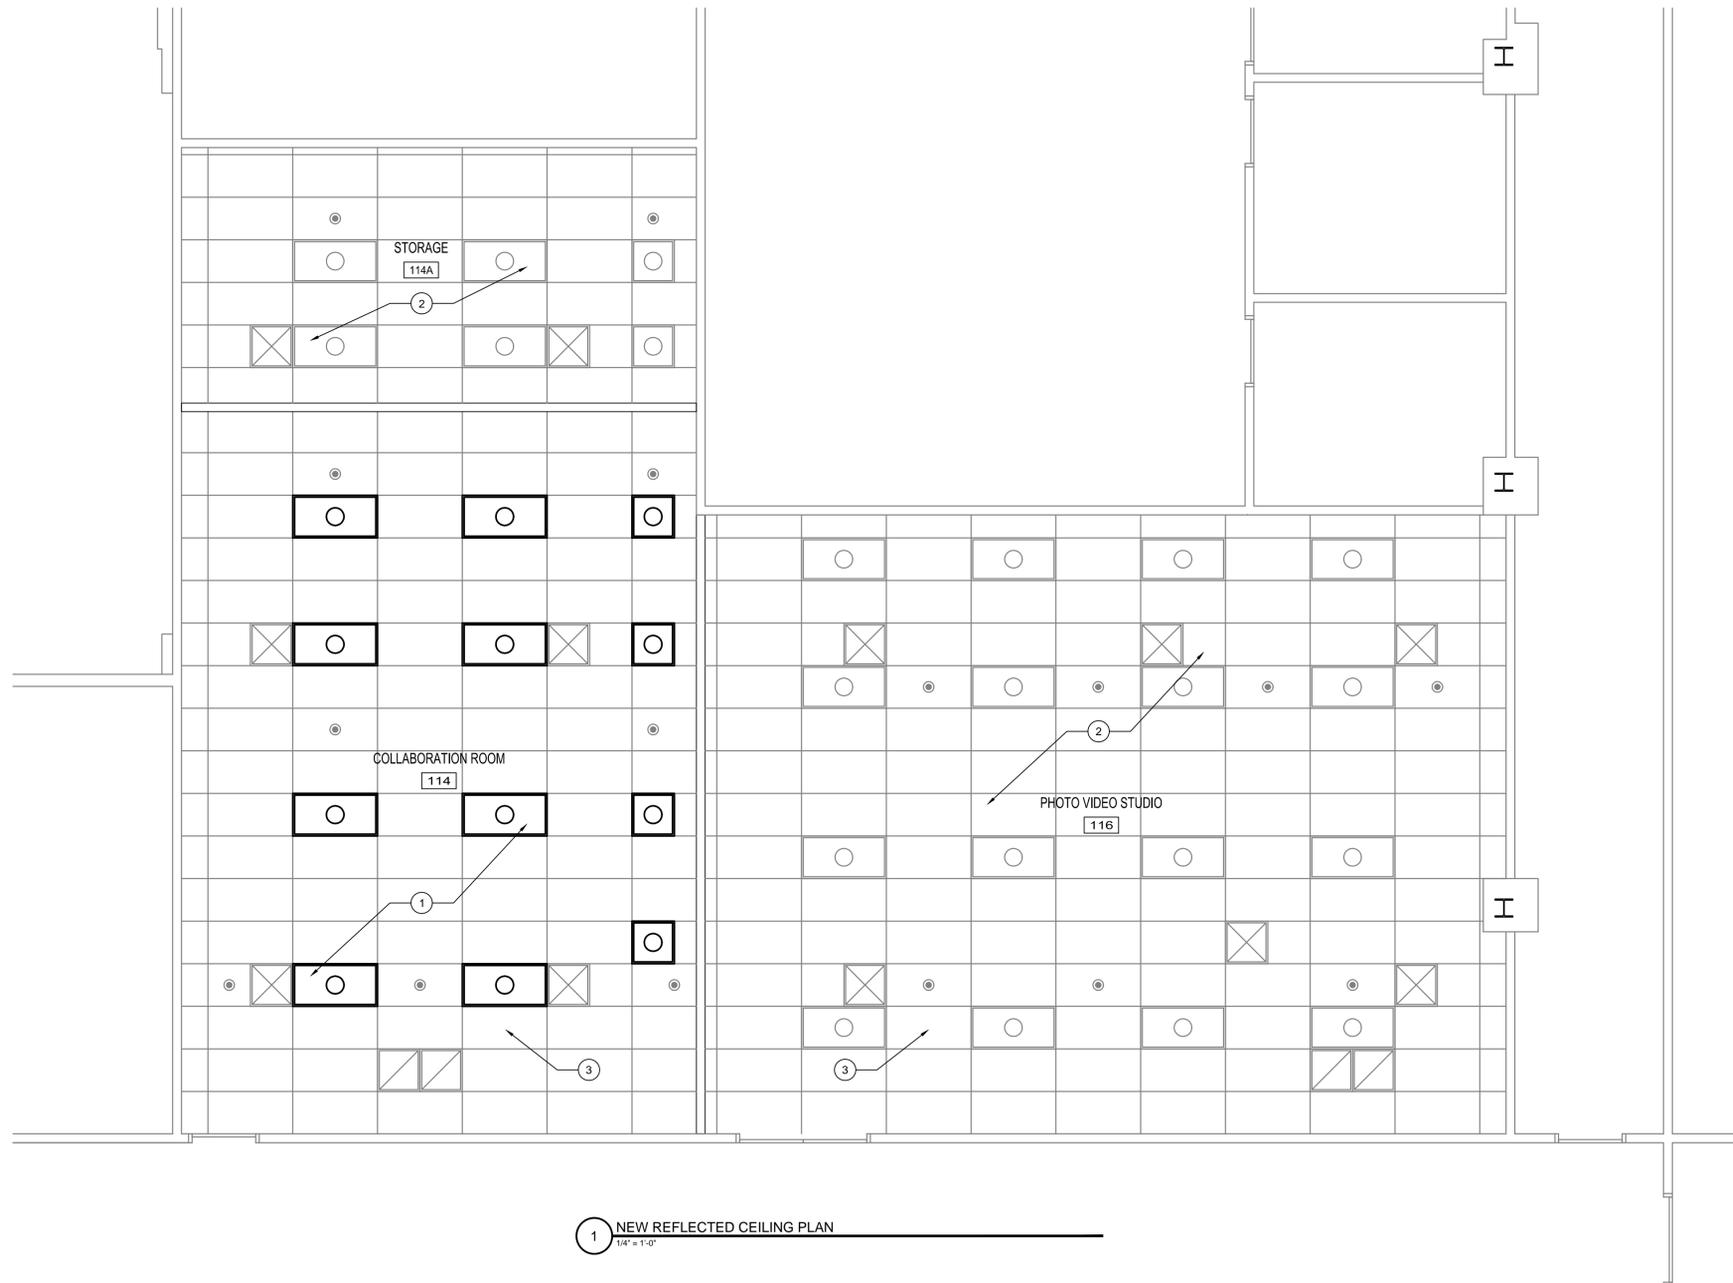

1 NEW REFLECTED CEILING PLAN  
1/4" = 1'-0"

REFLECTED CEILING PLAN KEYNOTES

1. INSTALL EXISTING DIRECT/ INDIRECT LIGHTS PROVIDED BY OWNER AS SHOWN ON PLAN.
2. EXISTING LIGHTS TO REMAIN. SEE ELECTRICAL PLANS FOR REWIRING OF LIGHT CIRCUITS.
3. REMOVE AND REPLACE PORTION OF CEILING GRIDS NECESSARY FOR INSTALLATION OF TWO NEW VAV BOXES TO TIE INTO EXISTING DIFFUSER LAYOUT. ONE VAV BOX TO SERVICE COLLABORATION ROOM 114 AND STORAGE ROOM 114A. ONE VAV BOX TO SERVICE PHOTO VIDEO STUDIO 116. EXISTING CEILING DIFFUSERS AND RETURN GRILLS TO REMAIN.

ALUMNI CENTER RENOVATION  
UNIVERSITY COMMUNICATIONS

XAVIER UNIVERSITY  
1507 DANA AVE  
CINCINNATI, OHIO 45207



DATE	REVISION	ISSUE

OFFICE OF PHYSICAL PLANT  
XAVIER UNIVERSITY  
3800 VICTORY PARKWAY  
CINCINNATI, OH 45207  
513-745-3151

**SCHEMATIC  
NOT FOR  
CONSTRUCTION**

DRAWN BY: JKf  
CHECKED BY: XXX

**NEW  
REFLECTED  
CEILING  
PLAN**

PROJECT NUMBER  
911711

DATE  
NOVEMBER 21, 2013

SHEET NO.  
A104

11/21/2013 5:42 PM R:\PLANT\DESIGN PROJECTS\ALUMNI CENTER\2013 UNIVERSITY COMMUNICATIONS\UNIVERSITY COMMUNICATIONS 2013\2013 SHEETS\A201 INTERIOR ELEVATIONS.DWG

**ALUMNI CENTER RENOVATION  
UNIVERSITY COMMUNICATIONS**

XAVIER UNIVERSITY  
1507 DANA AVE  
CINCINNATI, OHIO 45207



DATE	REVISION	ISSUE

OFFICE OF PHYSICAL PLANT  
XAVIER UNIVERSITY  
3800 VICTORY PARKWAY  
CINCINNATI, OH 45207  
513-745-3151

**SCHEMATIC  
NOT FOR  
CONSTRUCTION**







DRAWN BY: JKF  
CHECKED BY: XXX


**INTERIOR  
ELEVATIONS**

PROJECT NUMBER  
911711

DATE  
NOVEMBER 21, 2013

SHEET NO.  
**A201**

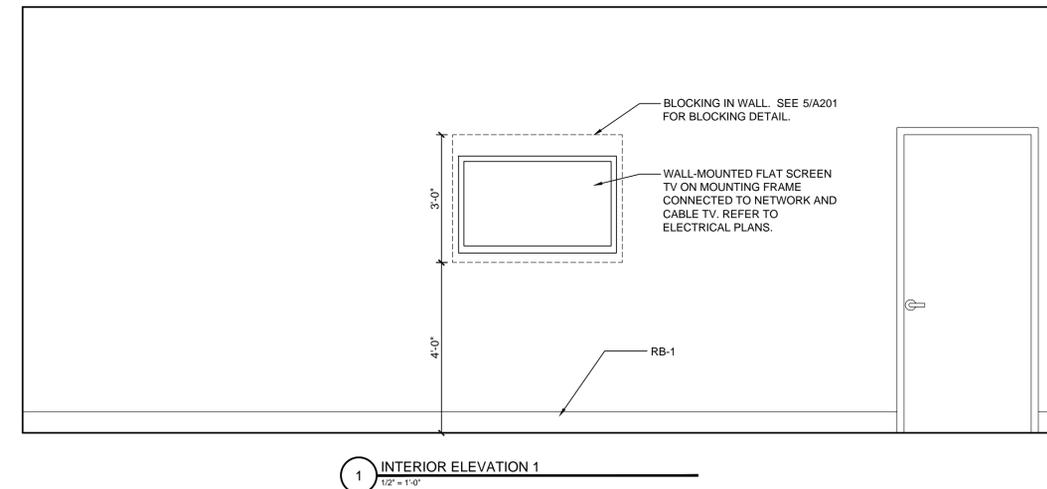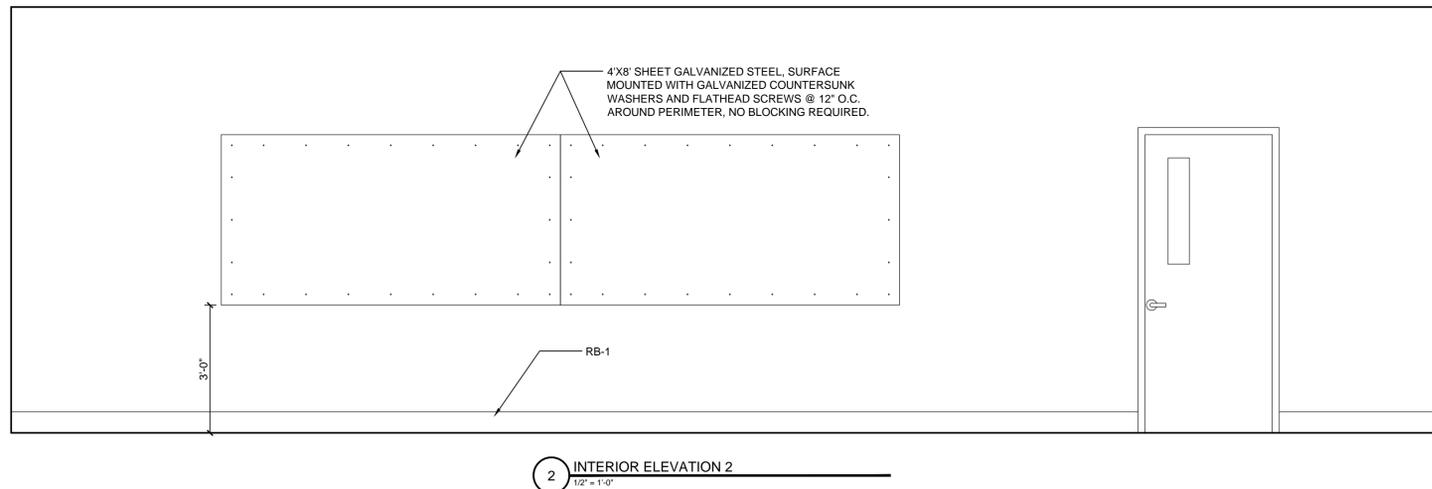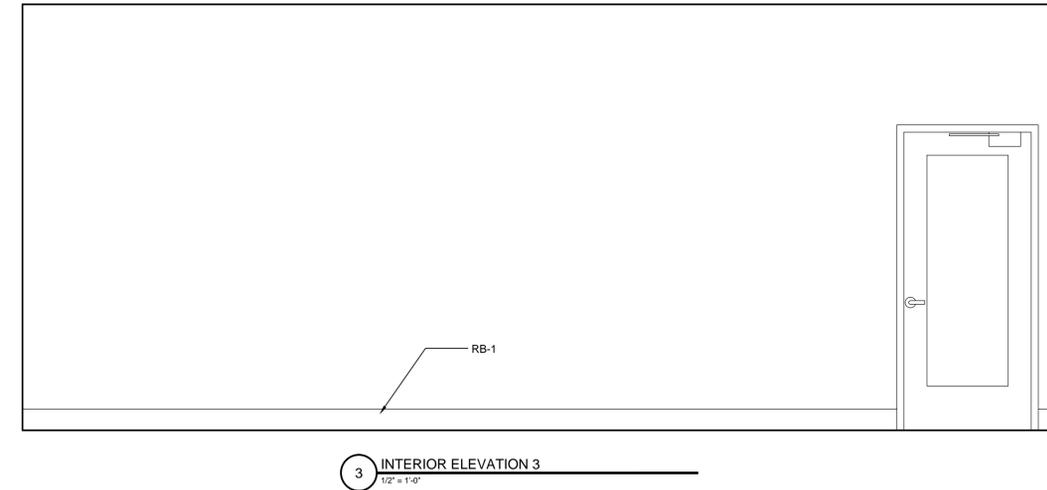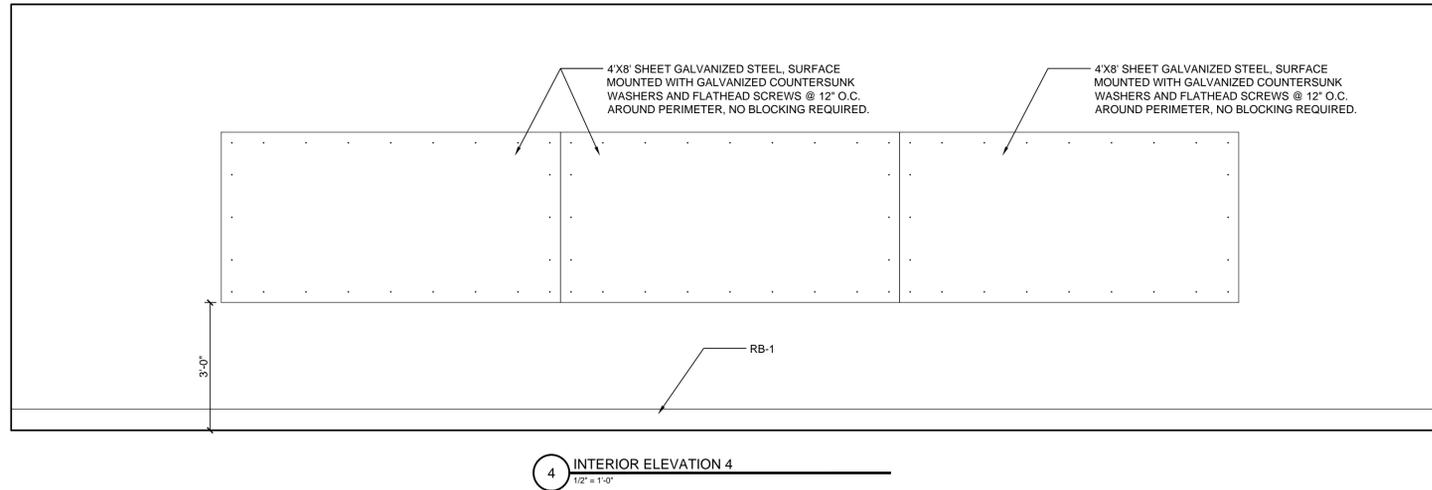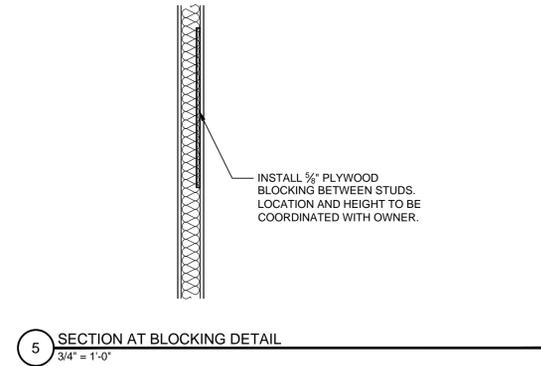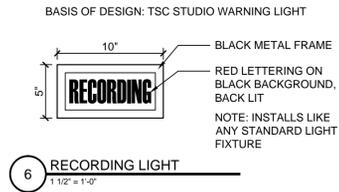

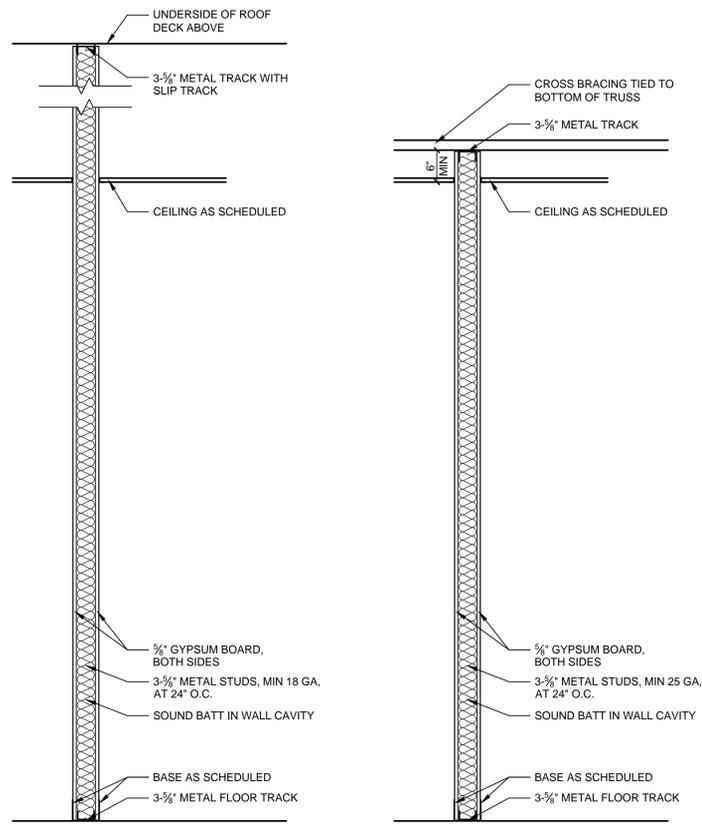

**TYPE 'A'**  
ALL PARTITIONS ARE TYPE 'A' UNLESS OTHERWISE NOTED.

**TYPE 'B'**  
SIMILAR TO TYPE 'A' EXCEPT 25 GA METAL STUDS AND WALL EXTENDS MINIMUM OF 6" ABOVE CEILING AND IS BRACED TO UNDERSIDE OF TRUSSES

**4 PARTITION SCHEDULE**  
3/4" = 1'-0"


- FINISH MATERIALS**
- CARPET**  
C-1 EXISTING CARPET FROM ATTIC STOCK, PROVIDED BY OWNER
- SEALED CONCRETE**  
SC-1 CLEAN EXISTING CONCRETE SLAB FLOOR OF ANY REMAINING VCT TILE AND ADHESIVE. PROVIDE 2 COATS OF EPOXY-BASED CLEAR-COAT SEALANT WITH SEMI-GLOSS FINISH.
- VINYL BASE**  
VB-1 MATCH EXISTING
- RUBBER BASE**  
RB-1 ROPPE ROPPE 4" COVE BASE COLOR: (COLLABORATION ROOM)
- RUBBER TRANSITION STRIPS**  
RT-1 ROPPE #177 TILE CARPET JOINER (1/2" CARPET TO 1/8" TILE) COLOR:
- PAINTS & COATINGS**  
P-1 GRAY (COLLABORATION ROOM/ STORAGE)  
P-2 WHITE (PHOTO/ VIDEO STUDIO)  
P-3 MATCH EXISTING WALL COLOR (FRONT OFFICES)  
P-4 MATCH EXISTING DOOR FRAME COLOR (ALL HM DOOR FRAMES)
- ACOUSTICAL CEILING TILE**  
ACT-1 ACOUSTICAL CEILING TILE, LAY-IN 24"x48", COLOR: WHITE, THICKNESS: 5/8", EDGE TYPE: BEVELED REGULAR

- PAINT AND STAIN FINISHES**
- WALLS: EGGSHELL LATEX
- INTERIOR HM DOOR FRAMES: SEMI-GLOSS WATER-BORN ACRYLIC

ROOM NO.	ROOM NAME	FLOOR	BASE	WALLS				CEILING MATL	NOTES
				N	S	E	W		
101	OFFICE	--	--	--	--	--	--	--	1
102	OFFICE	--	--	--	--	--	--	--	1
103	OFFICE	--	--	--	--	--	--	--	1
104	OFFICE	--	--	--	--	--	--	--	1
105	OFFICE	--	--	--	--	--	--	--	1
106	OFFICE	C-1	VB-1	P-3	P-3	--	--	--	2, 3
107	OFFICE	--	--	--	--	--	--	--	1
108	OFFICE	--	--	--	--	--	--	--	1
109	OFFICE	C-1	VB-1	P-3	P-3	--	--	--	2, 3
109A	OFFICE	--	--	--	--	--	--	--	1
109B	STORAGE	--	--	--	--	--	--	--	--
110	OFFICE	--	--	--	--	--	--	--	1
110A	OFFICE	--	--	--	--	--	--	--	1
110B	STORAGE	--	--	--	--	--	--	--	1
111	WORK ROOM	--	--	--	--	--	--	--	1
112	CONFERENCE ROOM	--	--	--	--	--	--	--	1
114	COLLABORATION ROOM	SC-1	RB-1	P-1	P-1	P-1	P-1	ACT-1	4
114A	STORAGE	--	RB-1	P-1	P-1	P-1	P-1	--	--
116	PHOTO VIDEO STUDIO	--	RB-1	P-2	P-2	P-2	P-2	--	--

- FINISH SCHEDULE NOTES**
- EXISTING TO REMAIN.
  - INFILL CARPET WITH ATTIC STOCK PROVIDED BY OWNER. INFILL VINYL BASE WITH NEW TO MATCH EXISTING.
  - PATCH AND PAINT WALLS AS REQUIRED. SEE NEW WORK PLAN FOR LOCATIONS.
  - EXISTING CEILING GRID TO REMAIN.

**3 FINISH SCHEDULE**  
N.T.S.

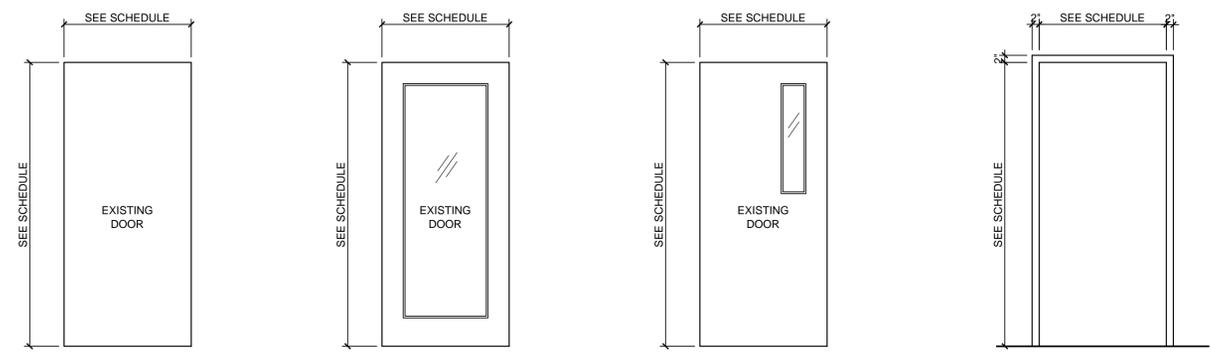

**TYPE NO.: A**  
DOOR TYPE: SOLID  
MATERIAL: WOOD

**TYPE NO.: B**  
DOOR TYPE: FULL LIGHT  
MATERIAL: WOOD/ GLASS

**TYPE NO.: C**  
DOOR TYPE: BORROWED LIGHT  
MATERIAL: WOOD/ GLASS

**TYPE NO.: 1**  
FRAME TYPE: HM  
MATERIAL: STEEL

**2 DOOR AND FRAME ELEVATIONS**  
1/2" = 1'-0"

DOOR NO.	DOOR		FRAME				FIRE RATING LABEL	HARDWARE SET NO.	REMARKS		
	SIZE		DOOR TYPE	MATL	FRAME TYPE	DETAIL					
	WD x HT	THK				HEAD				JAMB	SILL
106A	3'-0" x 7'-0"	1 3/4"	A	WD	1	HM	--	--	--	1	1, 4
109A	3'-0" x 7'-0"	1 3/4"	A	WD	1	HM	--	--	--	2	1
114A	3'-0" x 7'-0"	1 3/4"	B	WD/GL	EX	EX	--	--	--	2	1, 5
114AA	3'-0" x 7'-0"	1 3/4"	A	WD	1	HM	--	--	--	3	1, 5
116A	PR 3'-0" x 7'-0"	1 3/4"	C	WD/GL	EX	EX	--	--	--	2	2, 3, 5
116B	3'-0" x 7'-0"	1 3/4"	C	WD/GL	1	HM	--	--	--	2	1, 2, 5

- GENERAL NOTES:**
- DOOR NUMBERS ARE SHOWN ON PLANS.
  - ALL INTERIOR DOOR FRAMES AND HARDWARE TO BE REUSED WHERE POSSIBLE.
  - WOOD FINISH ON NEW DOORS TO MATCH WOOD FINISH ON EXISTING DOORS.
  - ALL DOOR LIGHTS TO BE 1/2" TEMPERED GLASS.
  - ALL HM FRAMES ARE TO BE STANDARD-DUTY, UNLESS OTHERWISE NOTED.
  - MATCH EXISTING HEAD AND JAMB DETAILS (TYPICAL).
  - REUSE EXISTING HINGES PROVIDED BY OWNER WITH DOOR. REFER TO HARDWARE SET FOR DOOR HANDLE NOTES.
- DOOR SCHEDULE NOTES:**
- EXISTING DOOR PROVIDED BY OWNER.
  - ADD ACOUSTIC SEAL TO DOOR FRAME.
  - REFINISH EXISTING DOORS.
  - USE EXISTING BUILDING HISTORIC NON-ADA HARDWARE.
- EX - EXISTING**  
WD - WOOD  
HM - HOLLOW METAL  
GL - GLASS
- HARDWARE SET:**
- REUSE EXISTING DOOR HARDWARE PROVIDED BY OWNER. KEY TO BUILDING MASTER.
  - UPDATE EXISTING DOOR HARDWARE TO ADA LEVER STYLE. MATCH BUILDING STANDARD.
  - PROVIDE STORAGE LOCKING SET.

**1 DOOR AND FRAME SCHEDULE**  
N.T.S.

**ALUMNI CENTER RENOVATION**  
**UNIVERSITY COMMUNICATIONS**

XAVIER UNIVERSITY  
1507 DANA AVE  
CINCINNATI, OHIO 45207



DATE	REVISION	ISSUE

OFFICE OF PHYSICAL PLANT  
XAVIER UNIVERSITY  
3800 VICTORY PARKWAY  
CINCINNATI, OH 45207  
513-745-3151

**SCHEMATIC**  
**NOT FOR**  
**CONSTRUCTION**

DRAWN BY: JKF  
CHECKED BY: XXX


**DOOR**  
**SCHEDULE**  
**AND**  
**ELEVATIONS**

PROJECT NUMBER  
911711


DATE  
NOVEMBER 21, 2013

SHEET NO.  
**A500**


11/21/2013 5:42 PM R:\PLANT\DESIGN PROJECT\SALUMINI CENTER\2013 UNIVERSITY COMMUNICATIONS\UNIVERSITY COMMUNICATIONS 2013 SHEETS\A901 FURNITURE PLAN.DWG

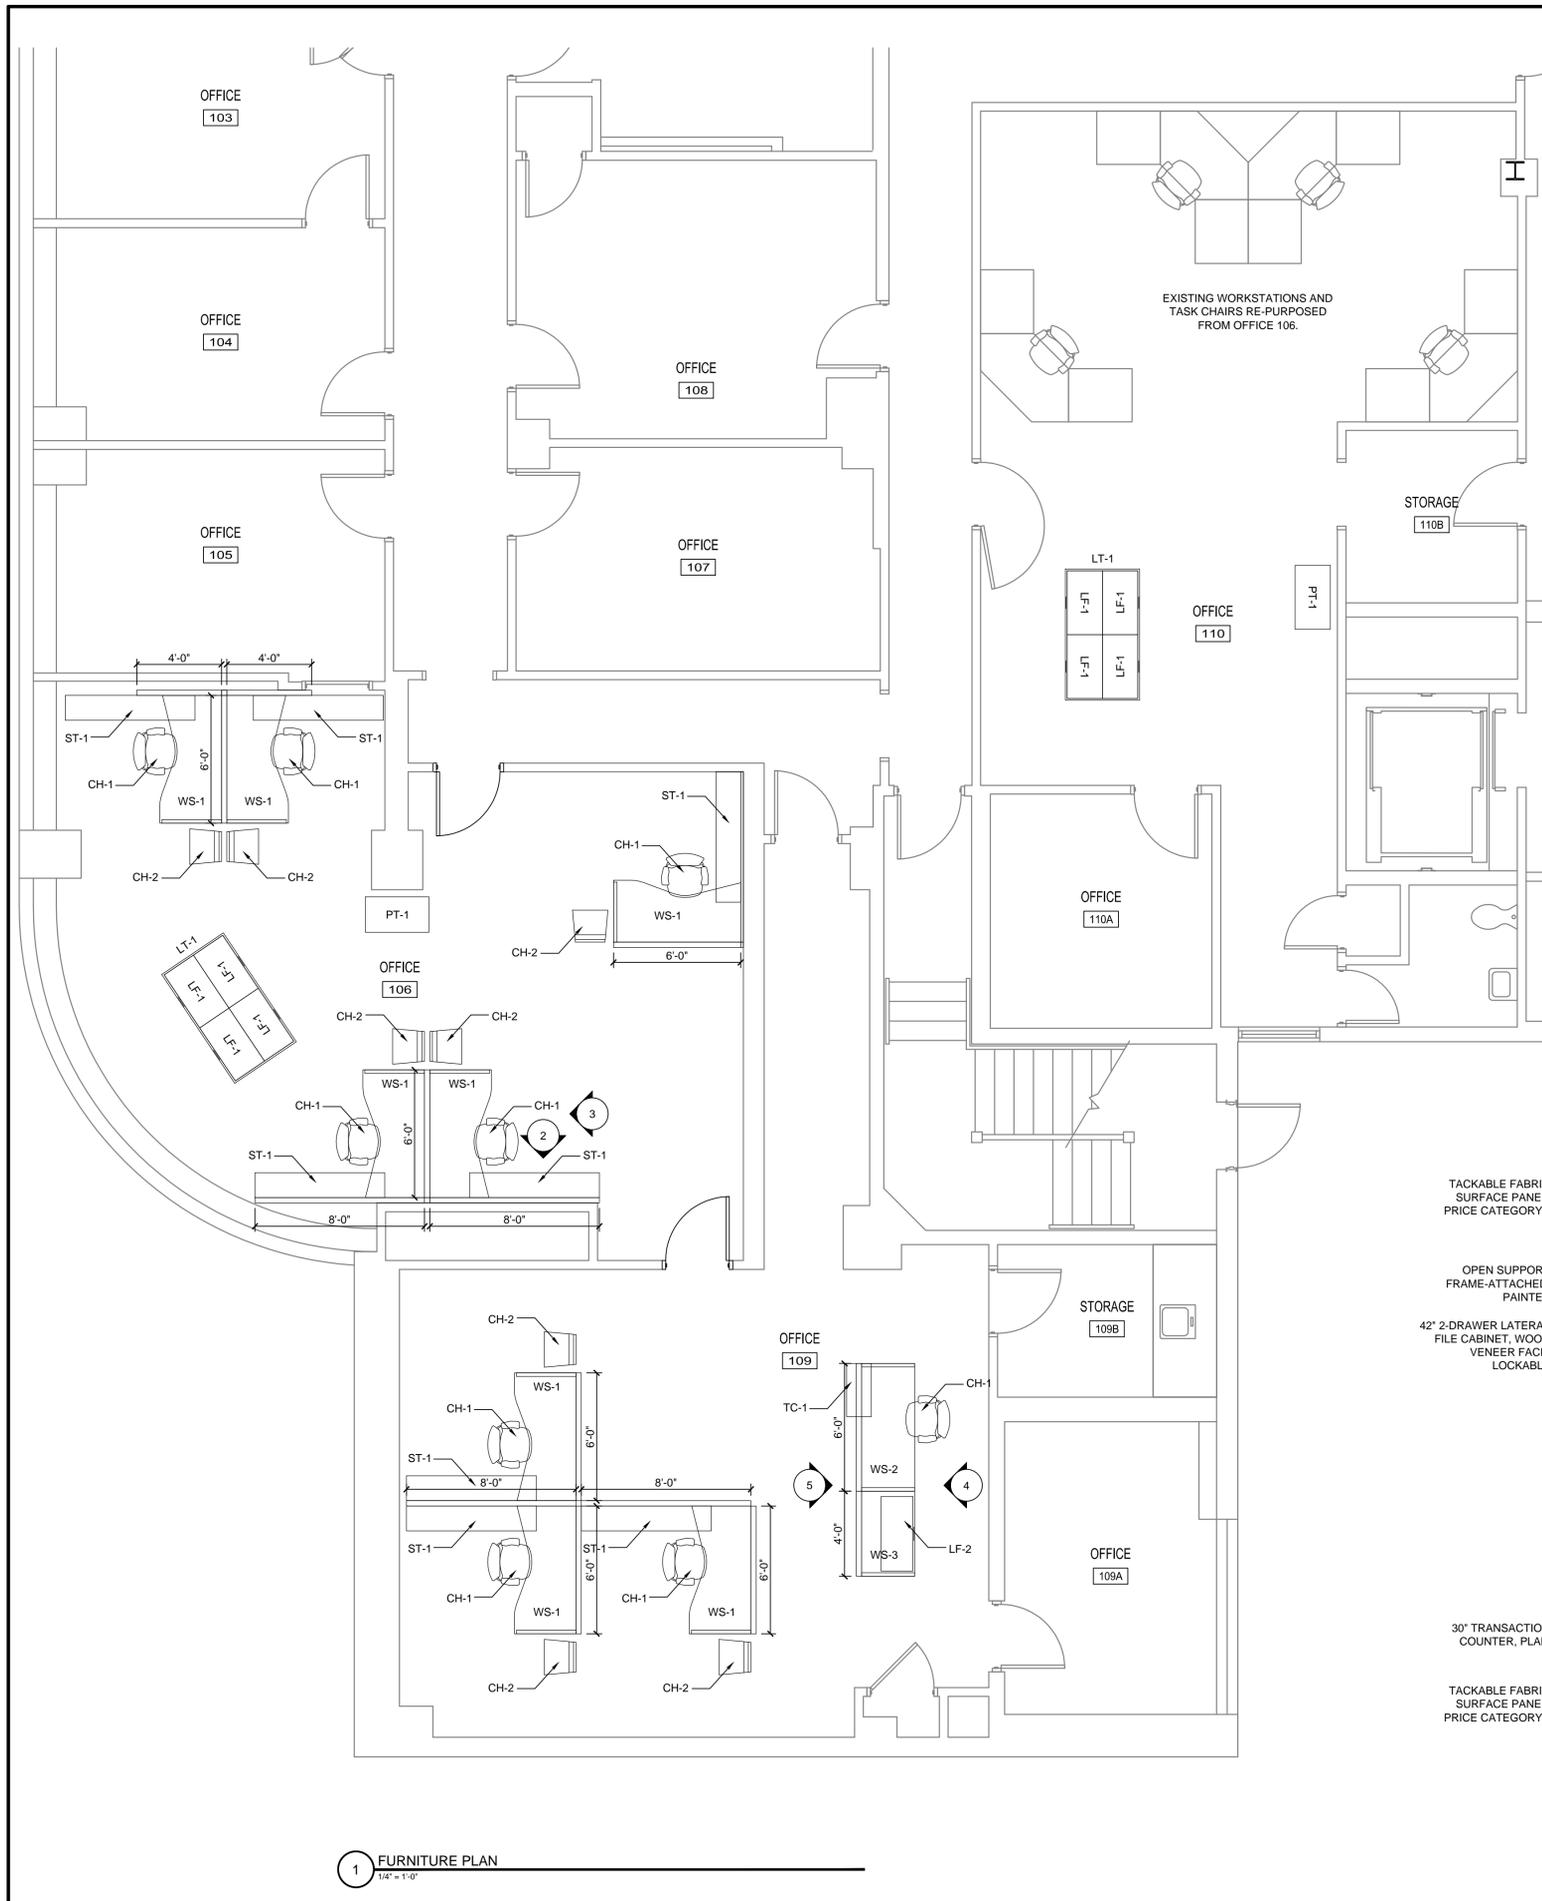


**1 FURNITURE PLAN**  
1/4" = 1'-0"

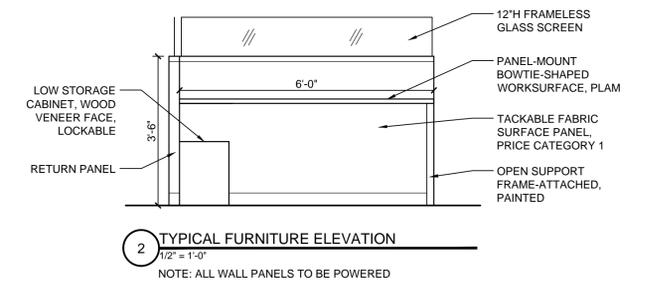


**2 TYPICAL FURNITURE ELEVATION**  
1/2" = 1'-0"  
NOTE: ALL WALL PANELS TO BE POWERED

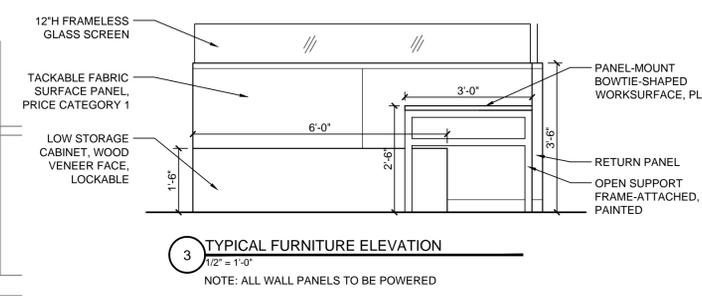

**3 TYPICAL FURNITURE ELEVATION**  
1/2" = 1'-0"  
NOTE: ALL WALL PANELS TO BE POWERED

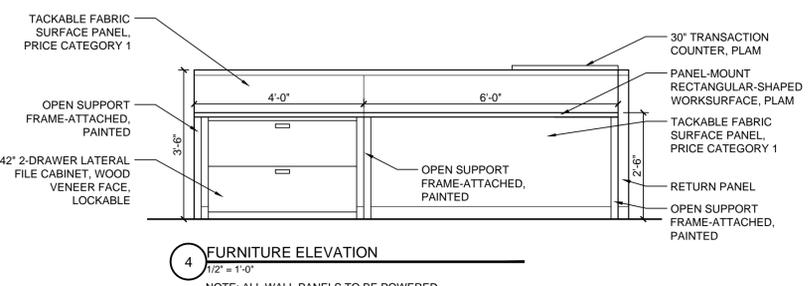

**4 FURNITURE ELEVATION**  
1/2" = 1'-0"  
NOTE: ALL WALL PANELS TO BE POWERED

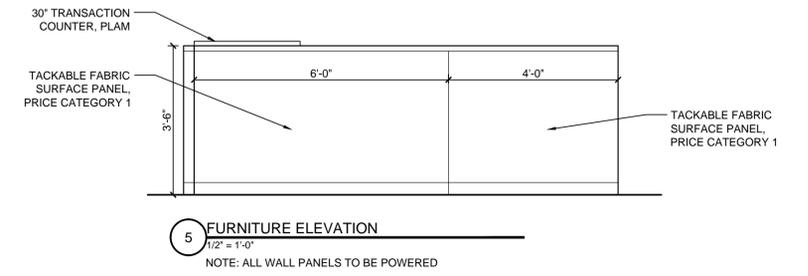

**5 FURNITURE ELEVATION**  
1/2" = 1'-0"  
NOTE: ALL WALL PANELS TO BE POWERED

- FURNITURE PLAN GENERAL NOTES**
- A. EXISTING FURNITURE IN SINGLE OFFICES TO REMAIN.
  - B. NO NEW FURNITURE TO BE PURCHASED FOR COLLABORATION ROOM OR PHOTO VIDEO STUDIO. IN COLLABORATION ROOM, RE-PURPOSE EXISTING TABLET ARM CHAIRS AND SIDE CHAIRS FROM UPSTAIRS.
  - C. REFER TO FURNITURE ELEVATIONS FOR ADDITIONAL INFORMATION.
- FURNITURE SPECIFICATIONS**
- WS-1 WORKSURFACE 36x72 BOW-TIE SHAPED
  - WS-2 WORKSURFACE 30x72
  - WS-3 WORKSURFACE 30x48
  - CH-1 TASK CHAIR
  - CH-2 SIDE CHAIR WITH PADDED SEAT AND CASTERS
  - PT-1 PRINTER TABLE 20x36x30 LAMINATE TOP WITH CABINET DOORS UNDERNEATH W/ CASTERS
  - LT-1 LAMINATE TOP 42x74 LAMINATE TOP FOR LATERAL FILES. PROVIDE MINIMUM 1/2" OVERHANG ALL SIDES
  - LF-1 LATERAL FILE CABINET 20x36 4-DRAWER
  - LF-2 LATERAL FILE CABINET 20x42 2-DRAWER
  - ST-1 LOW STORAGE CABINET 14x60x24
  - TC-1 TRANSACTION COUNTER 14x30

**ALUMNI CENTER RENOVATION**  
**UNIVERSITY COMMUNICATIONS**

XAVIER UNIVERSITY  
1507 DANA AVE  
CINCINNATI, OHIO 45207



DATE	REVISION	ISSUE

OFFICE OF PHYSICAL PLANT  
XAVIER UNIVERSITY  
3800 VICTORY PARKWAY  
CINCINNATI, OH 45207  
513-745-3151

**SCHEMATIC**  
**NOT FOR**  
**CONSTRUCTION**

DRAWN BY: JKF  
CHECKED BY: XXX


**FURNITURE PLAN**

PROJECT NUMBER  
911711

DATE  
NOVEMBER 21, 2013

SHEET NO.  
**A901**

11/21/2013 5:43 PM R:\PLANT\DESIGN PROJECTS\ALUMNI CENTER\2013 UNIVERSITY COMMUNICATIONS\UNIVERSITY COMMUNICATIONS 2013 SHEETS\101 ELECTRICAL AND DATA PLAN.DWG

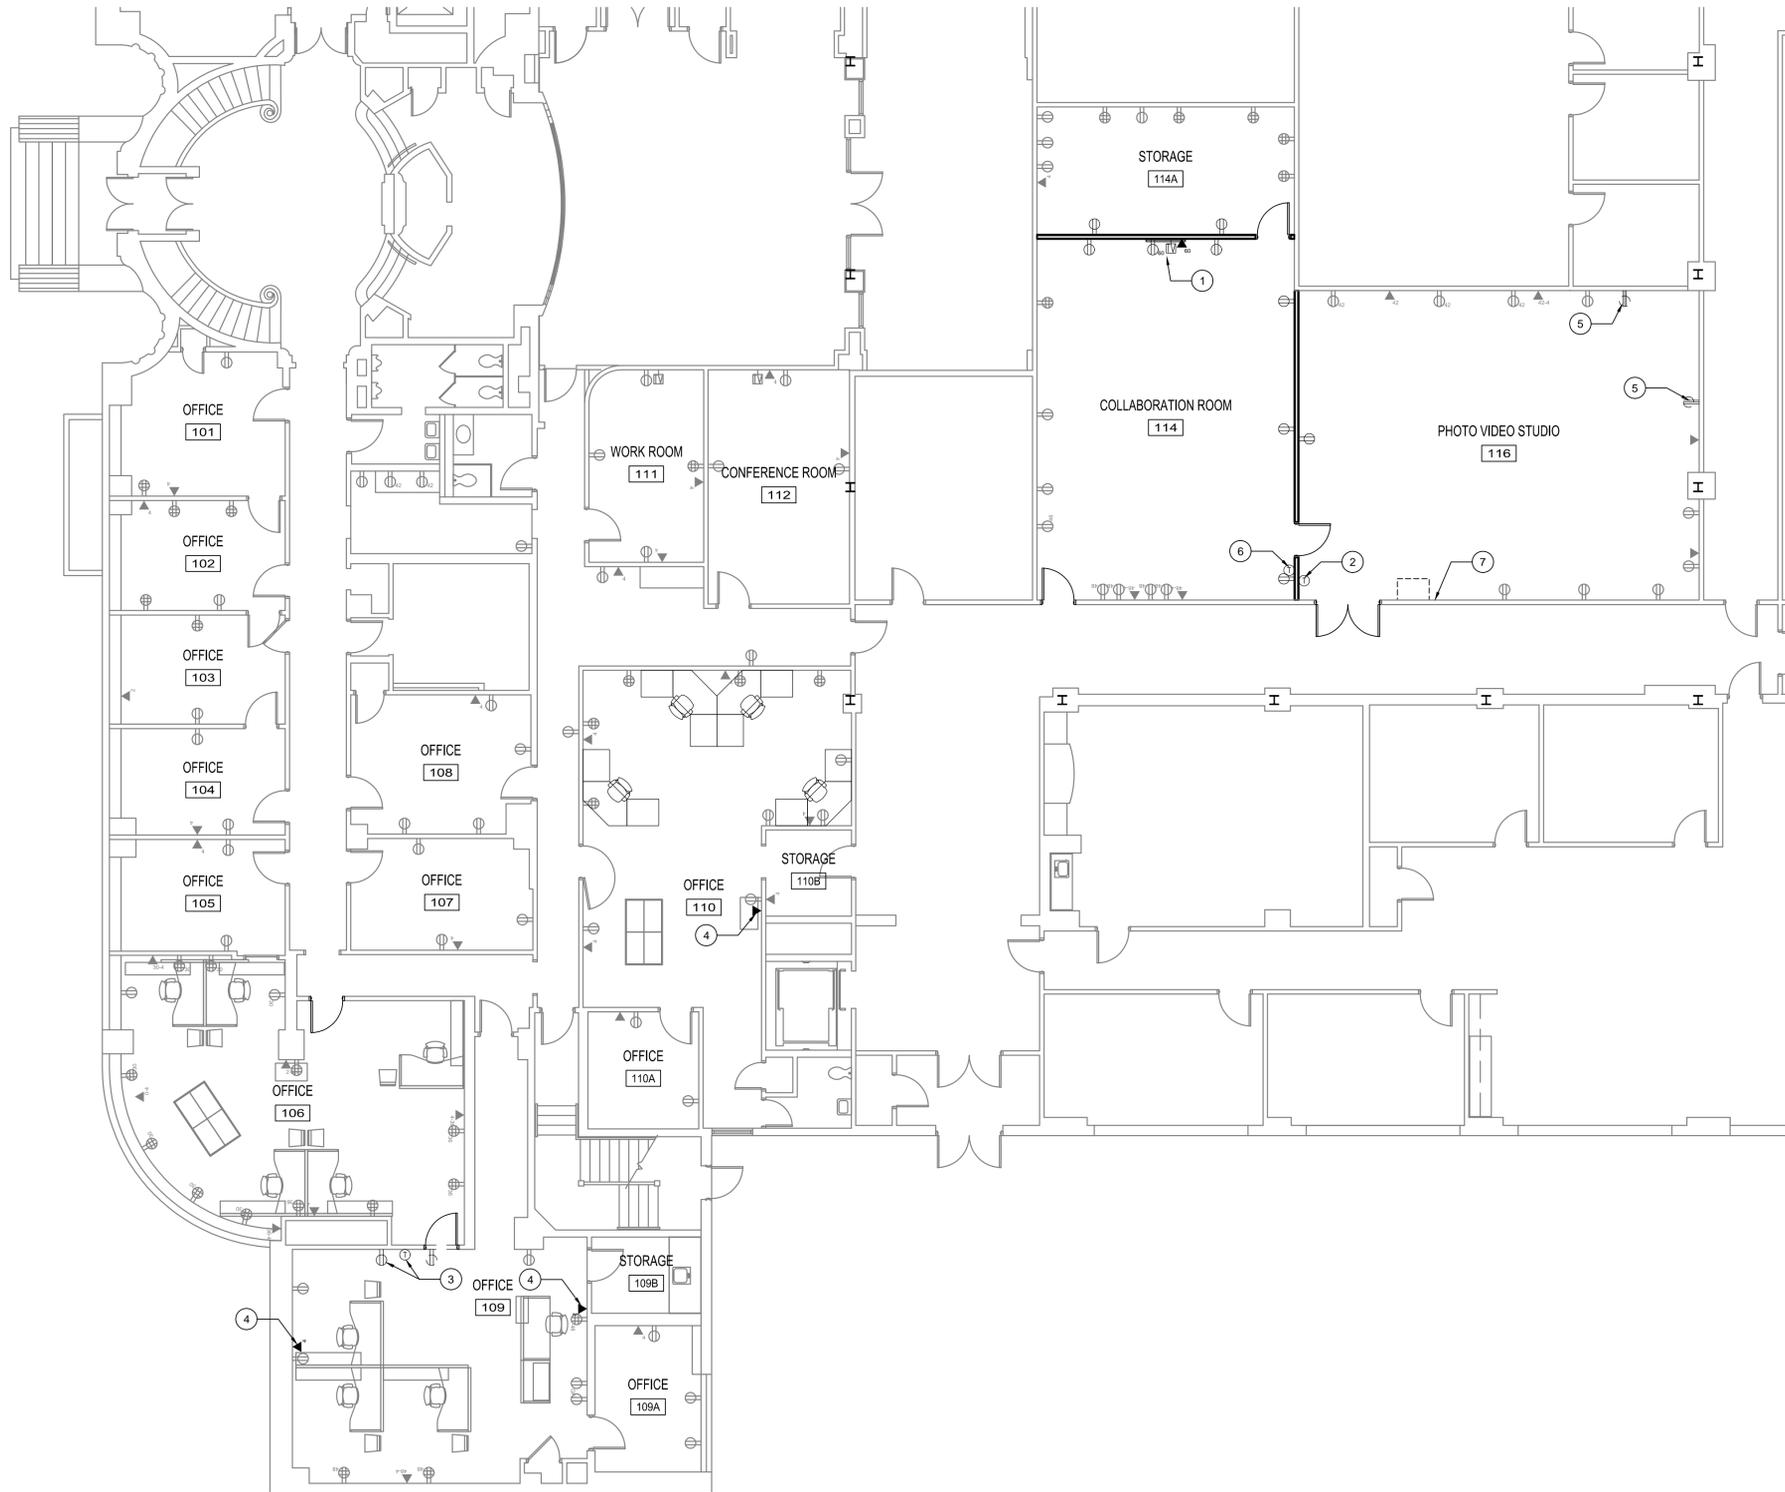

1 EXISTING ELECTRICAL AND DATA PLAN  
1/8" = 1'-0"

**NEW ELECTRICAL FLOOR PLAN KEYNOTES**

1. EXISTING WALL-MOUNT TV PROVIDED BY OWNER. COORDINATE MOUNTING HEIGHT WITH OWNER. COORDINATE ELECTRICAL, DATA, TV CONNECTION, AND TV MOUNTING FRAME WITH BLOCKING INSTALLATION.
2. RELOCATE EXISTING THERMOSTAT TO NEW WALL.
3. RELOCATE EXISTING THERMOSTAT AND OUTLET TO NEW LOCATION.
4. LOCATION OF NEW DATA OUTLET.
5. DEMO LOCATION OF 220V OUTLET. REMOVE CIRCUIT BACK TO MAIN PANEL.
6. ADD NEW THERMOSTAT FOR NEW HVAC CONTROLS.
7. DEMO ELECTRICAL CONTROL PANEL FOR DEHUMIDIFIER. REMOVE CIRCUIT BACK TO MAIN PANEL.

**ALUMNI CENTER RENOVATION  
UNIVERSITY COMMUNICATIONS**

XAVIER UNIVERSITY  
1507 DANA AVE  
CINCINNATI, OHIO 45207



DATE	REVISION	ISSUE

OFFICE OF PHYSICAL PLANT  
XAVIER UNIVERSITY  
3800 VICTORY PARKWAY  
CINCINNATI, OH 45207  
513-745-3151

**SCHEMATIC  
NOT FOR  
CONSTRUCTION**

DRAWN BY: JKF      CHECKED BY: XXX


**ELECTRICAL  
AND DATA  
PLAN**

PROJECT NUMBER  
911711

DATE  
NOVEMBER 21, 2013

SHEET NO.  
**E101**

11/21/2013 5:43 PM R:\PLANT\DESIGN PROJECTS\ALUMNI CENTER\2013 UNIVERSITY COMMUNICATIONS\UNIVERSITY COMMUNICATIONS 2013\SHEETS\E201 ELECTRICAL LIGHTING PLANDWG

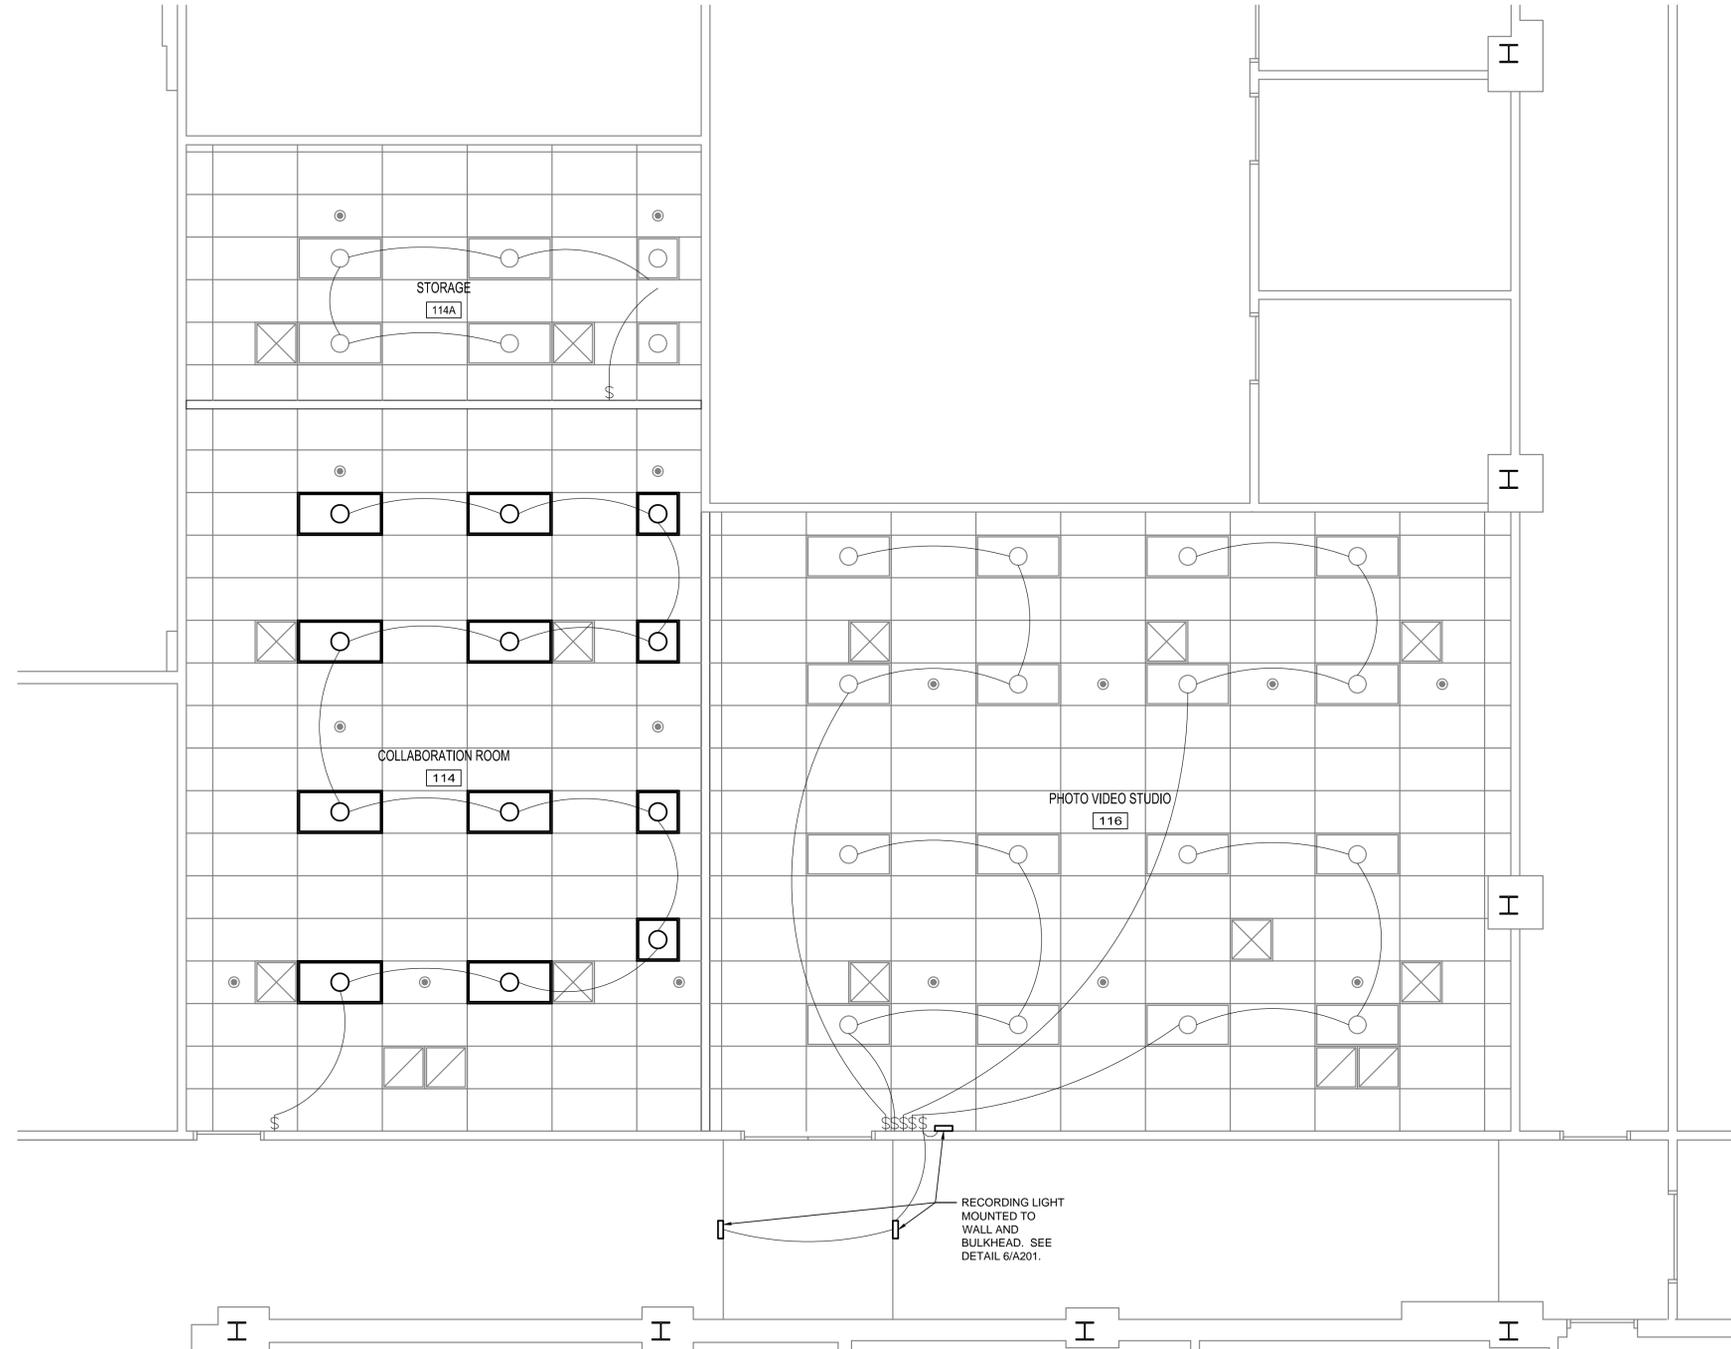

1 ELECTRICAL LIGHTING PLAN  
1/4" = 1'-0"

REFLECTED CEILING PLAN GENERAL NOTES

1. REMOVE ALL EXISTING NIGHT LIGHT CIRCUITS.
2. REWIRE LIGHTING CIRCUITS ACCORDING TO PLAN.
3. NO LIGHTING OR CEILING WORK IN THE FRONT OFFICES.

ALUMNI CENTER RENOVATION  
UNIVERSITY COMMUNICATIONS

XAVIER UNIVERSITY  
1507 DANA AVE  
CINCINNATI, OHIO 45207



DATE	REVISION	ISSUE

OFFICE OF PHYSICAL PLANT  
XAVIER UNIVERSITY  
3800 VICTORY PARKWAY  
CINCINNATI, OH 45207  
513-745-3151

**SCHEMATIC  
NOT FOR  
CONSTRUCTION**

DRAWN BY: JKF  
CHECKED BY: XXX

**ELECTRICAL  
LIGHTING  
PLAN**

PROJECT NUMBER  
911711

DATE  
NOVEMBER 21, 2013

SHEET NO.  
E201