


PROJECT NUMBER


DATE
JULY 22, 2014
SHEET NO.
A1

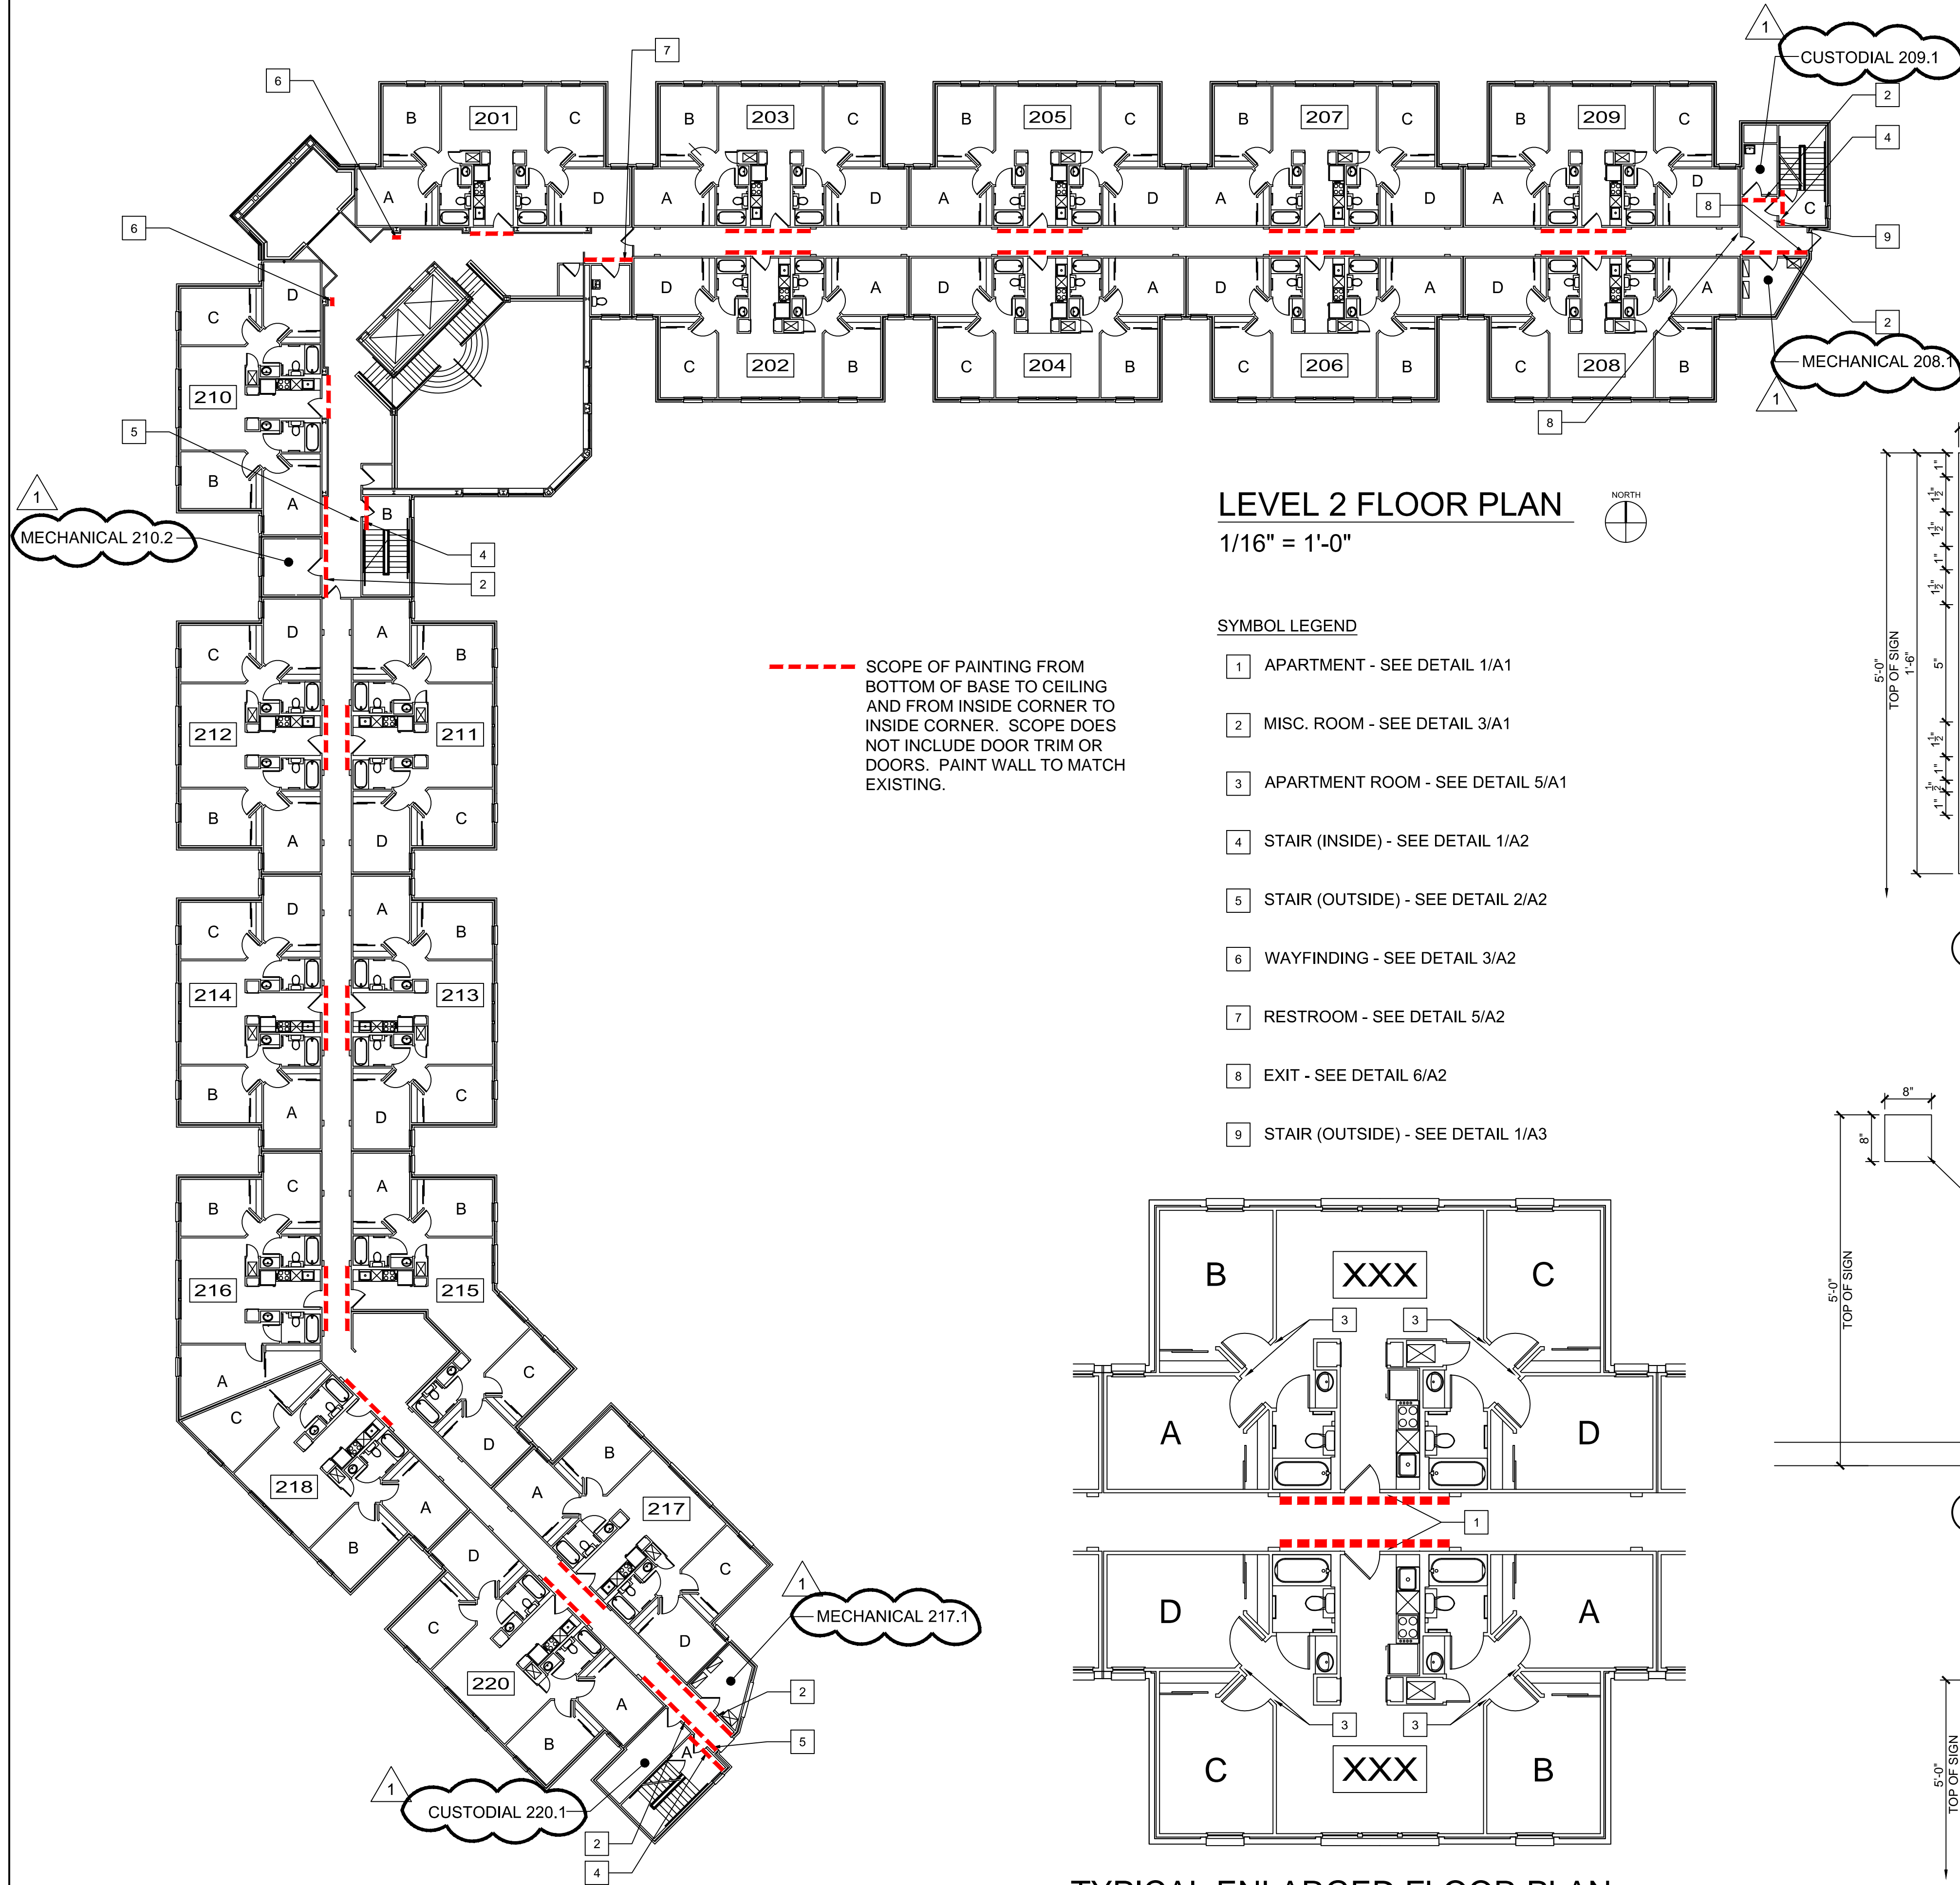




LEVEL 2 FLOOR PLAN
1/16" = 1'-0"

SYMBOL LEGEND




- 1 APARTMENT - SEE DETAIL 1/A1
- 2 MISC. ROOM - SEE DETAIL 3/A1
- 3 APARTMENT ROOM - SEE DETAIL 5/A1
- 4 STAIR (INSIDE) - SEE DETAIL 1/A2
- 5 STAIR (OUTSIDE) - SEE DETAIL 2/A2
- 6 WAYFINDING - SEE DETAIL 3/A2
- 7 RESTROOM - SEE DETAIL 5/A2
- 8 EXIT - SEE DETAIL 6/A2
- 9 STAIR (OUTSIDE) - SEE DETAIL 1/A3

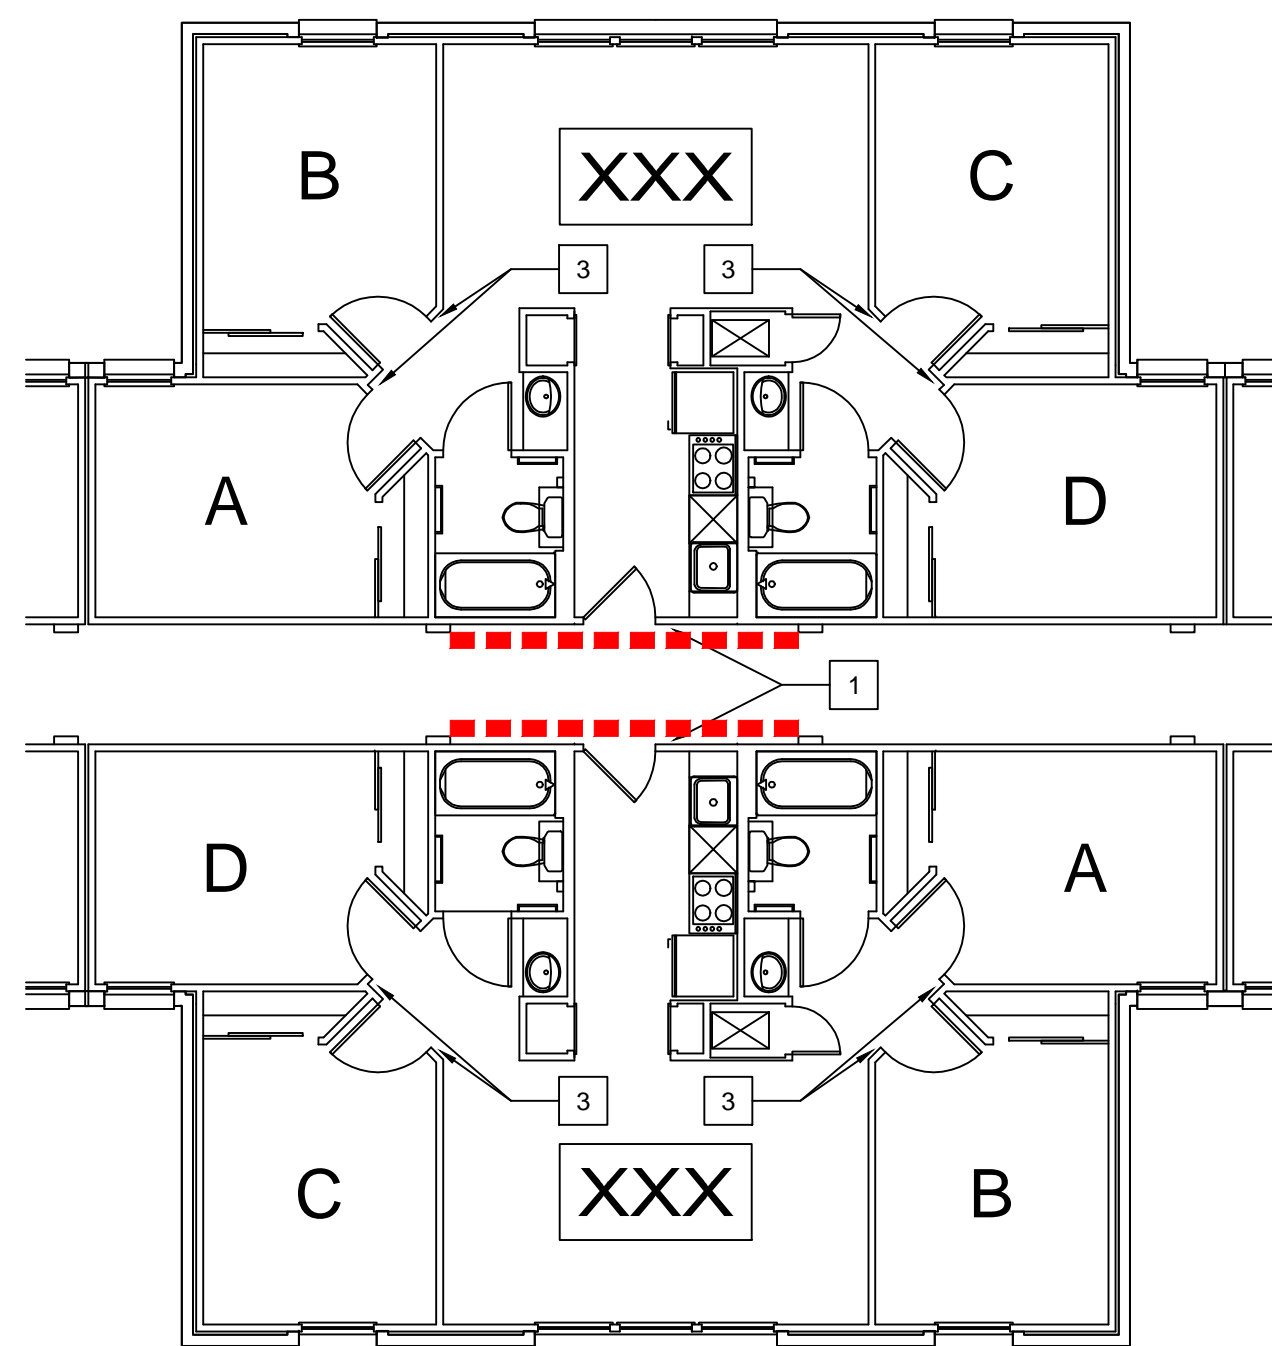

TYPICAL ENLARGED FLOOR PLAN
1/8" = 1'-0"

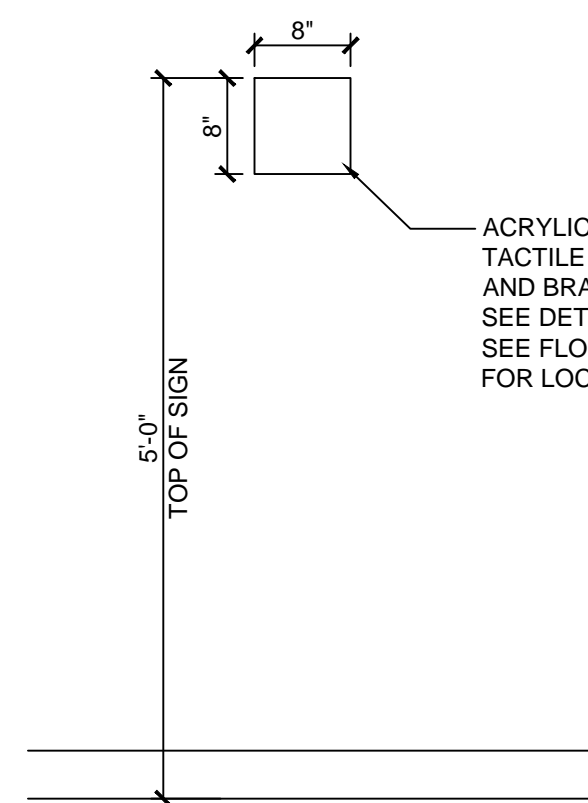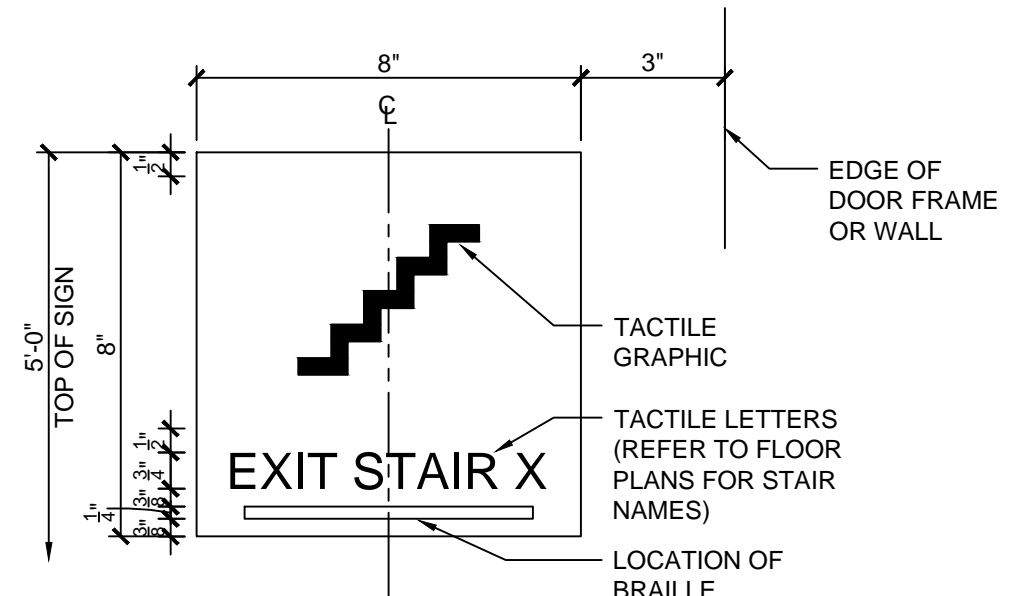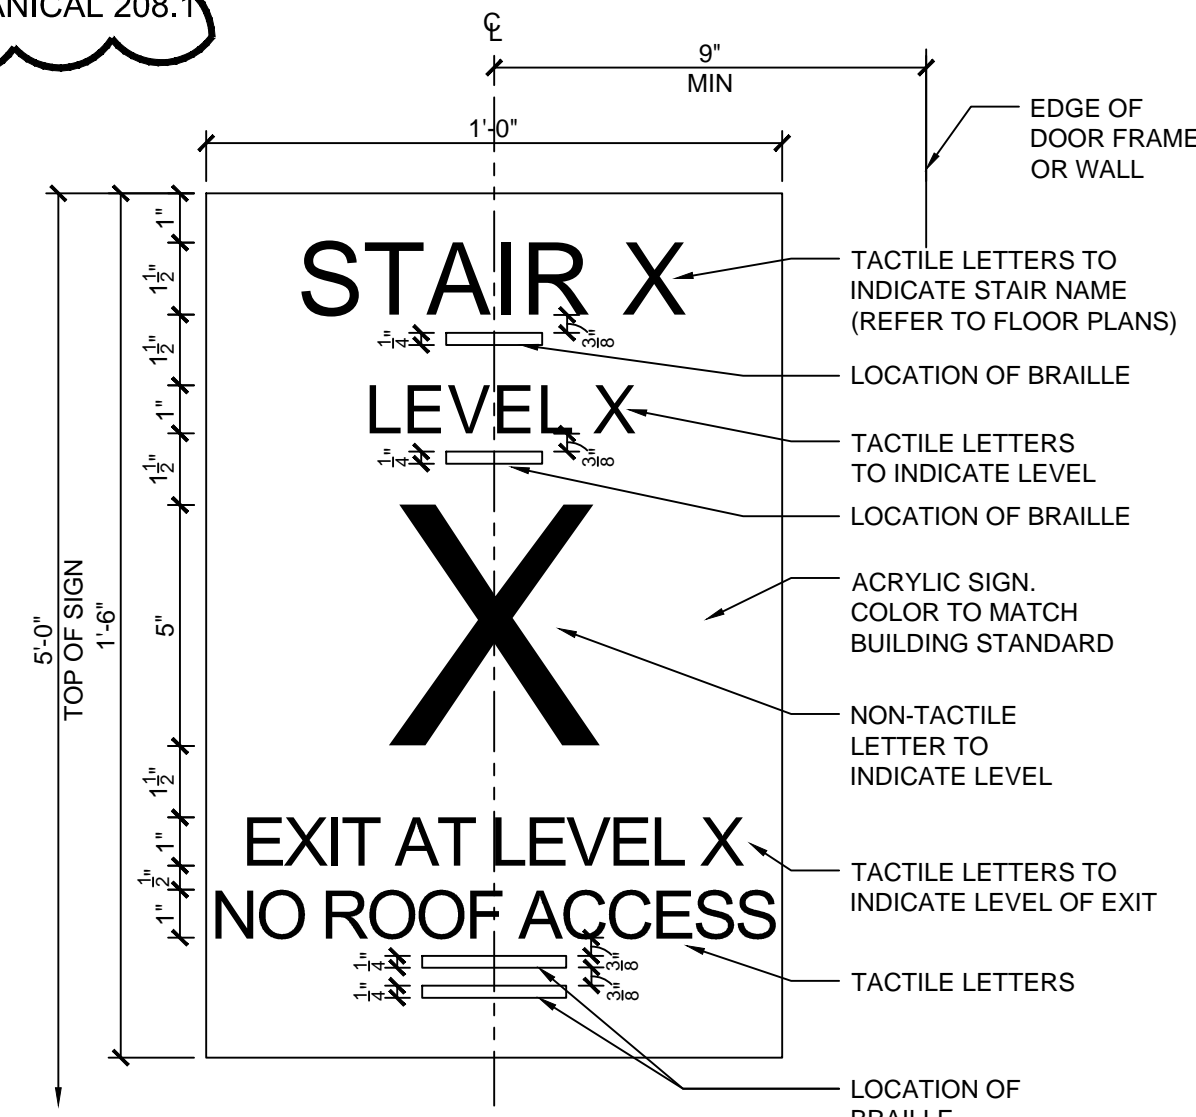

(1) WAYFINDING SIGN OF EACH		
LEVEL	ROOMS	ARROW DIRECTION
1	100 - 108	RIGHT
	110.1 - 120.1	LEFT
2	201 - 209.1	RIGHT
	210 - 220.1	LEFT
3	300 - 309.1	RIGHT
	310 - 320.1	LEFT
	401 - 409.1	RIGHT
4	410.1 - 420.1	LEFT

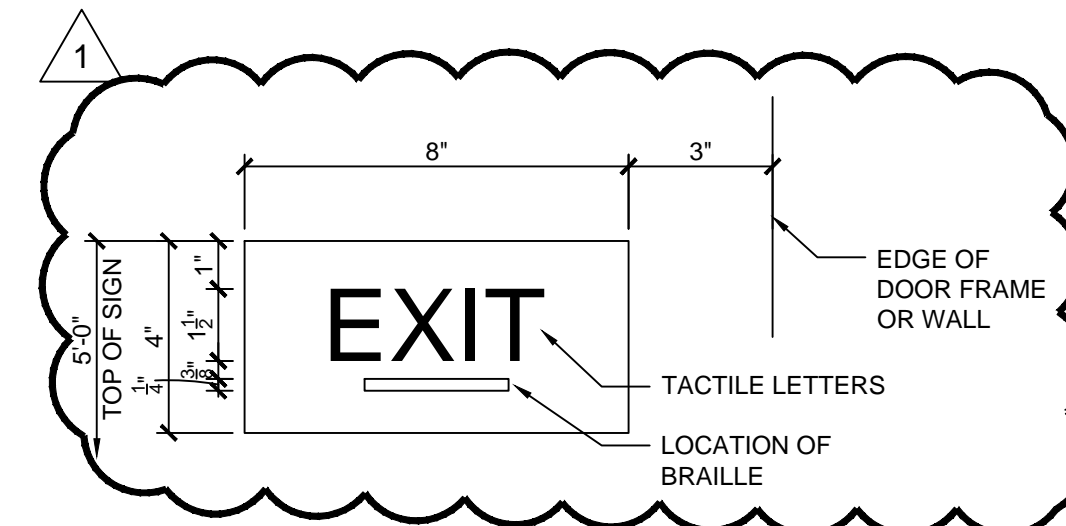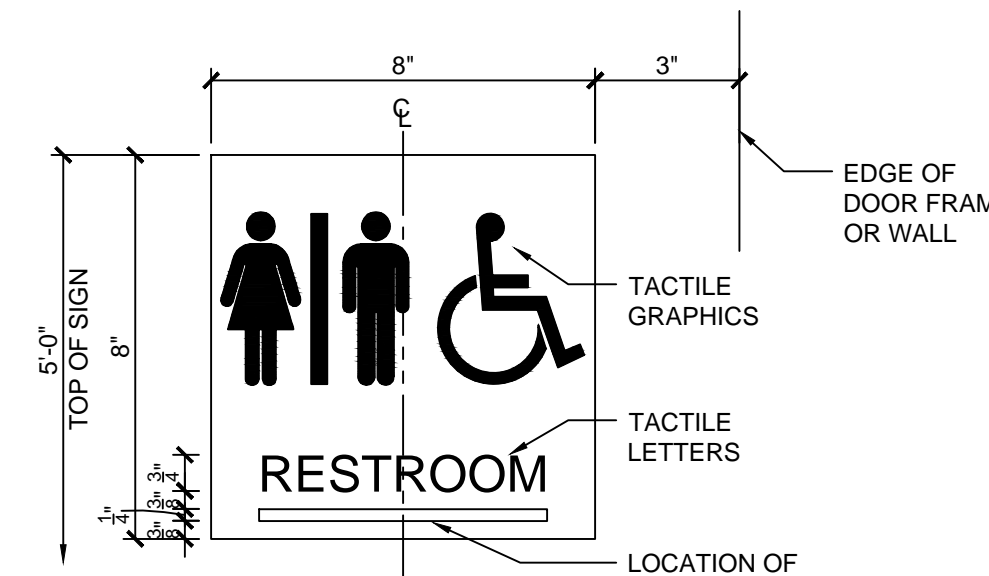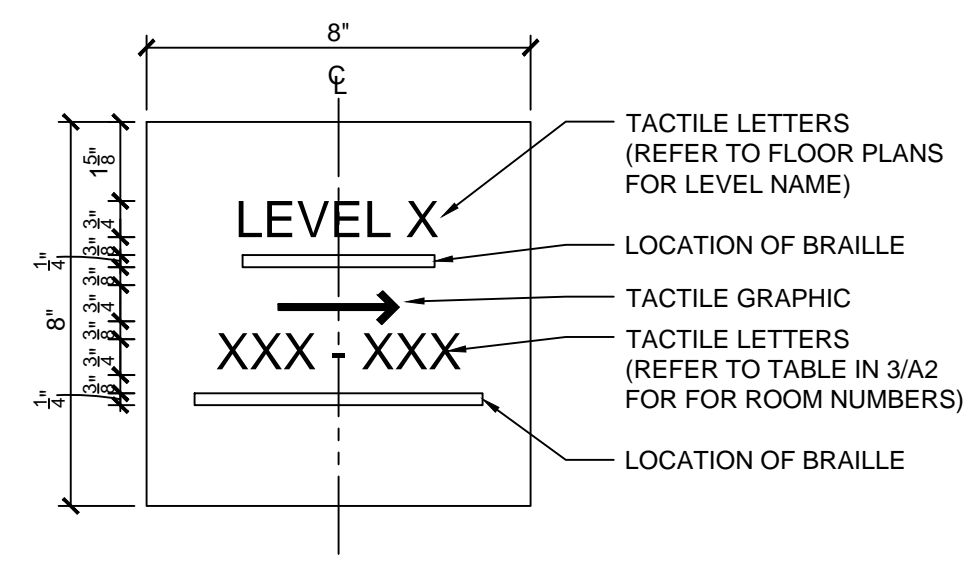


COMMONS APARTMENTS
SIGNAGE

XAVIER UNIVERSITY
1655 MUSKETEER DRIVE
CINCINNATI, OHIO 45207



ISSUE	REVISION	DATE
1	REVISION	7/25/2014
2	PAINTING SCOPE	9/15/2014

9/15/2014 9:21 AM R:\PLANT\DESIGN PROJECTS\COMMONS APARTMENTS\2014 NEW SIGNAGE\COMMONS SIGNAGE BASE.DWG

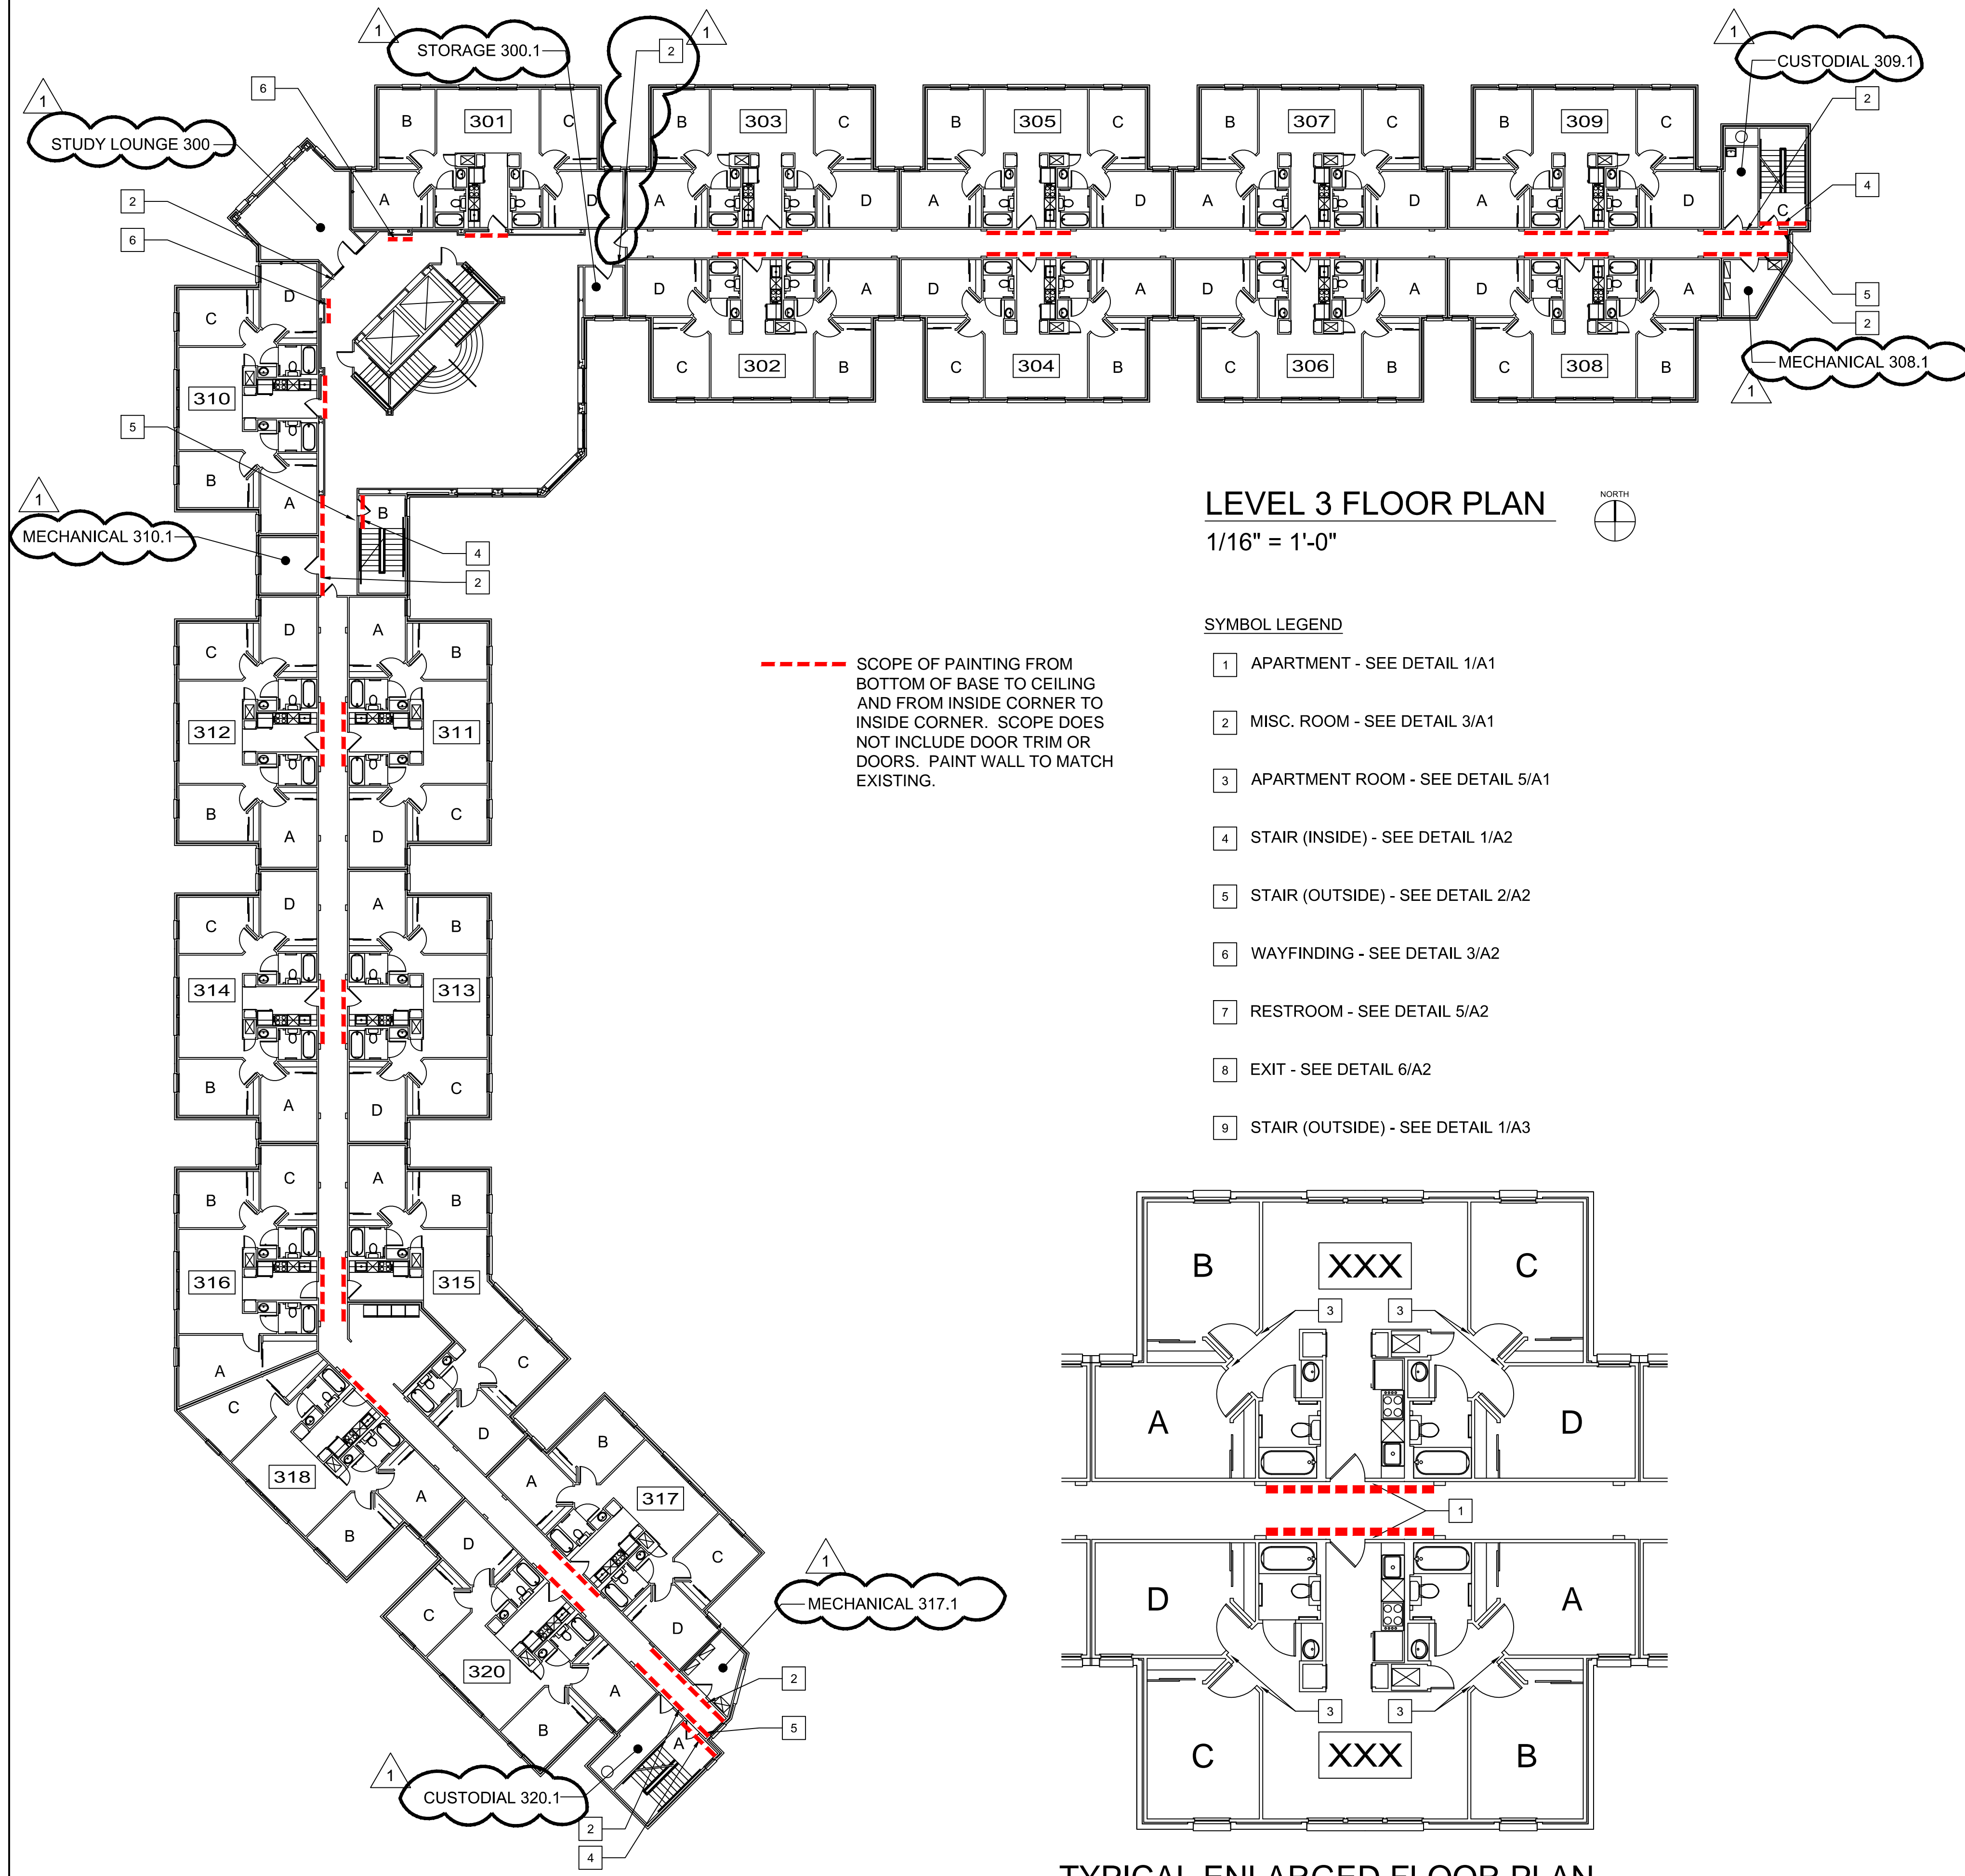


LEVEL 3 FLOOR PLAN

1/16" = 1'-0"


SYMBOL LEGEND

- 1. APARTMENT - SEE DETAIL 1/A1
- 2. MISC. ROOM - SEE DETAIL 3/A1
- 3. APARTMENT ROOM - SEE DETAIL 5/A1
- 4. STAIR (INSIDE) - SEE DETAIL 1/A2
- 5. STAIR (OUTSIDE) - SEE DETAIL 2/A2
- 6. WAYFINDING - SEE DETAIL 3/A2
- 7. RESTROOM - SEE DETAIL 5/A2
- 8. EXIT - SEE DETAIL 6/A2
- 9. STAIR (OUTSIDE) - SEE DETAIL 1/A3

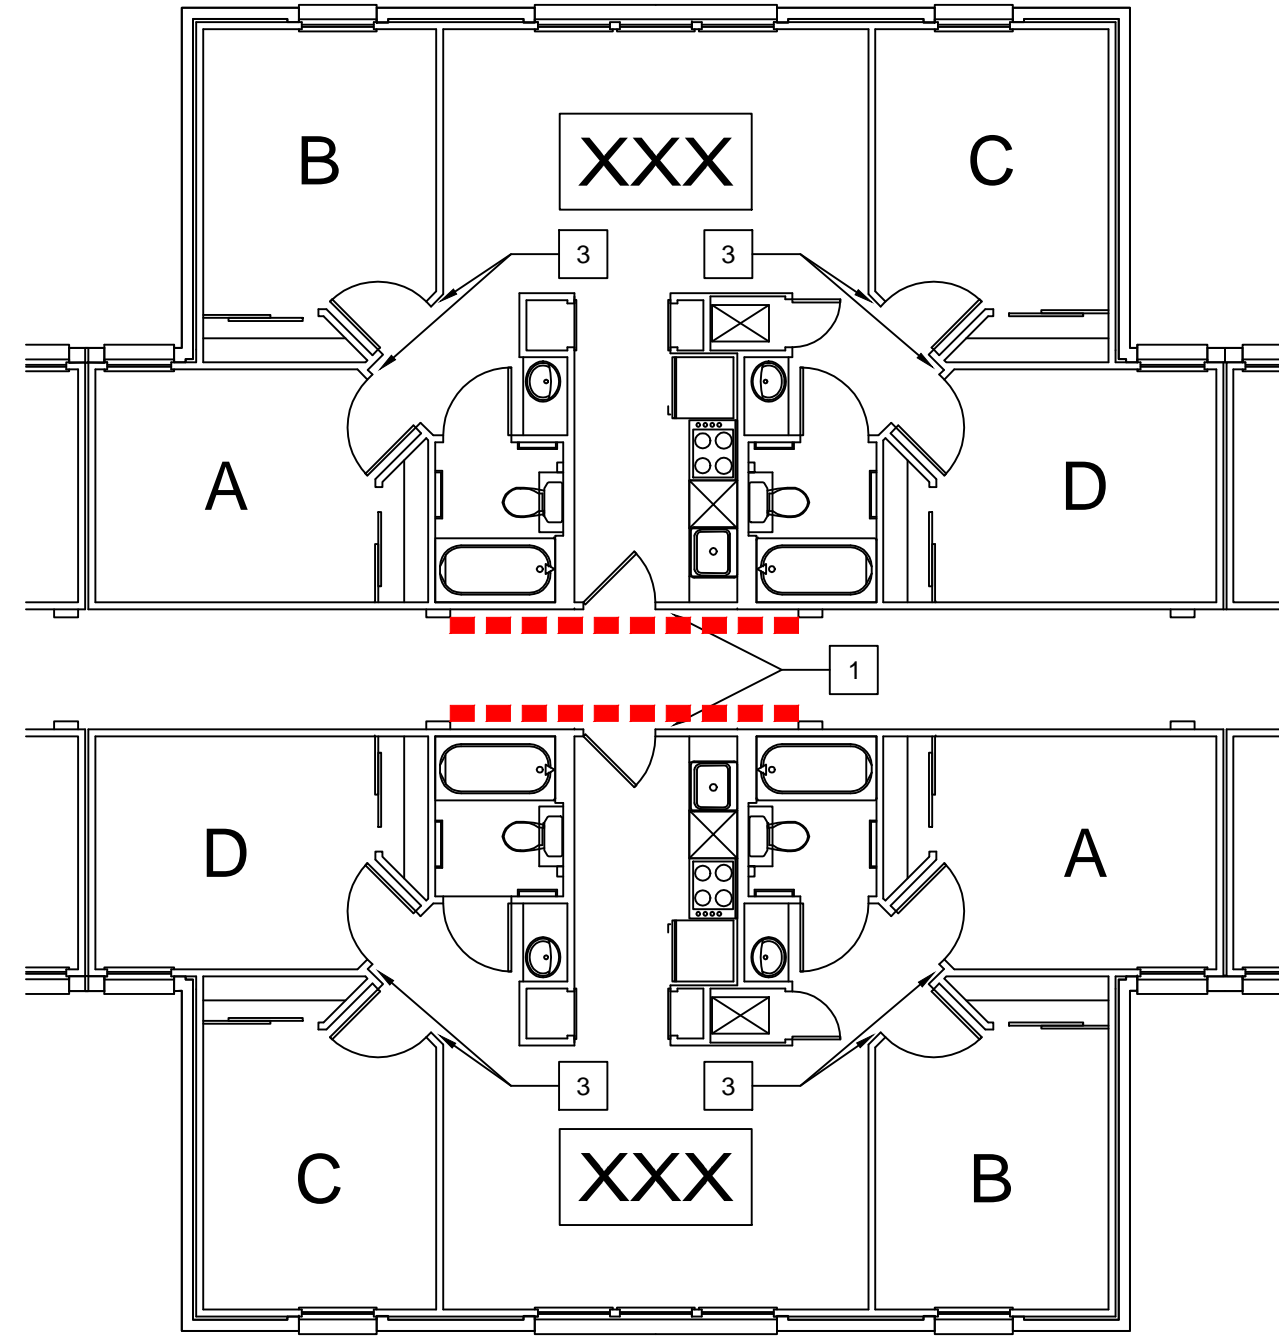

TYPICAL ENLARGED FLOOR PLAN

1/8" = 1'-0"

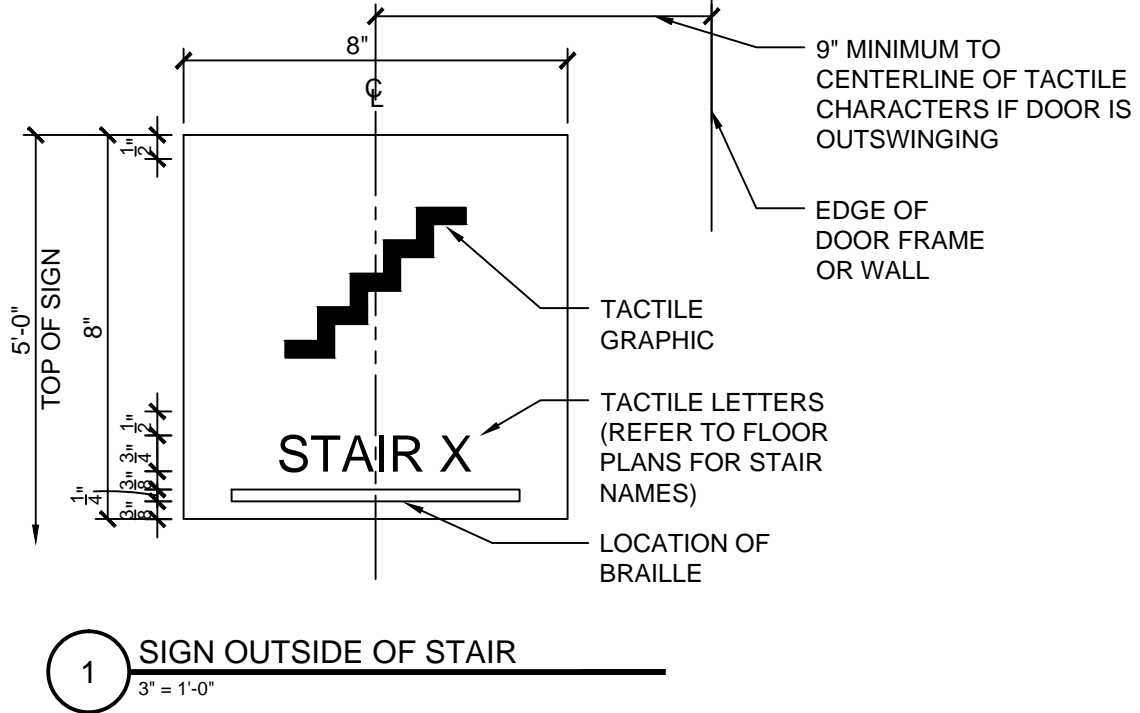

1. SIGN OUTSIDE OF STAIR

COMMONS APARTMENTS SIGNAGE

XAVIER UNIVERSITY
1655 MUSKETEER DRIVE
CINCINNATI, OHIO 45207



DATE	7/25/2014
REVISION	9/15/2014
ISSUE	1. PAINTING SCOPE


OFFICE OF PHYSICAL PLANT
XAVIER UNIVERSITY
3800 VICTORY PARKWAY
CINCINNATI, OH 45207
513-745-3151

DRAWN BY: JKF
CHECKED BY: REB

LEVEL 3 SIGNAGE PLAN


PROJECT NUMBER	----
DATE	JULY 22, 2014
SHEET NO.	A3

9/15/2014 9:21 AM R:\PLANT\DESIGN PROJECTS\COMMONS APARTMENTS\2014 NEW SIGNAGE\COMMONS SIGNAGE BASE.DWG

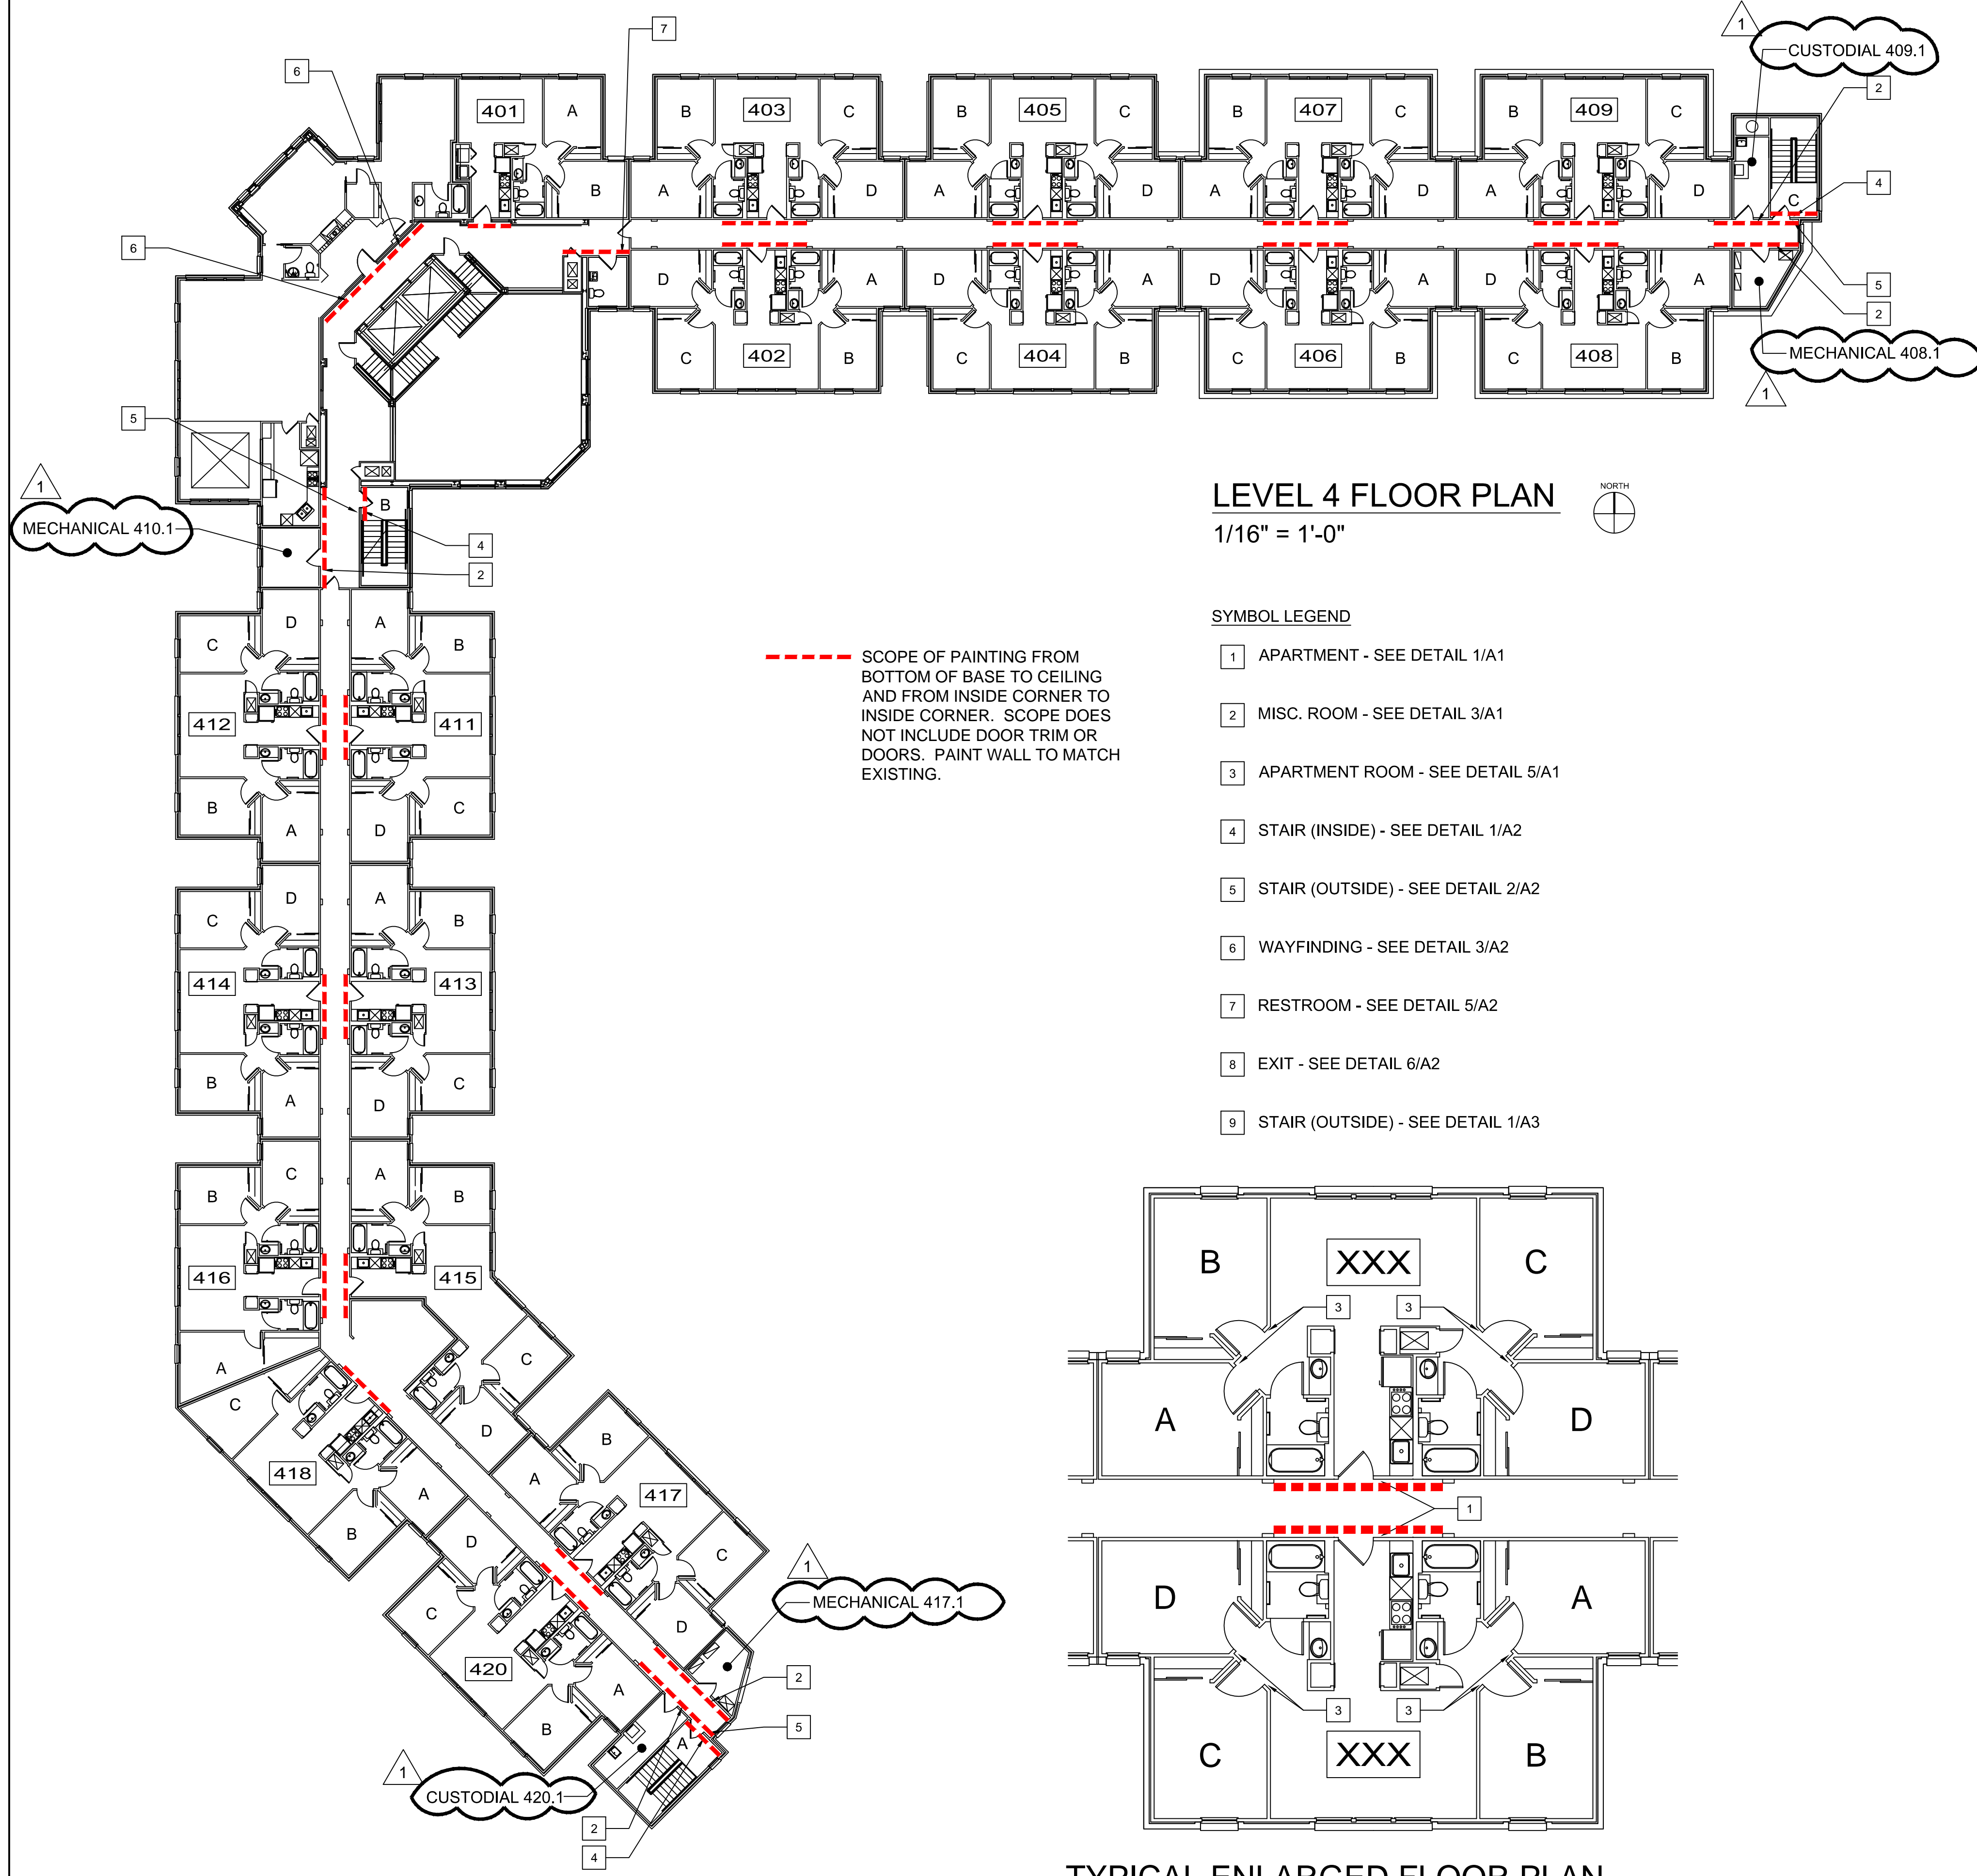

LEVEL 4 FLOOR PLAN
1/16" = 1'-0"

- SYMBOL LEGEND
- 1 APARTMENT - SEE DETAIL 1/A1
 - 2 MISC. ROOM - SEE DETAIL 3/A1
 - 3 APARTMENT ROOM - SEE DETAIL 5/A1
 - 4 STAIR (INSIDE) - SEE DETAIL 1/A2
 - 5 STAIR (OUTSIDE) - SEE DETAIL 2/A2
 - 6 WAYFINDING - SEE DETAIL 3/A2
 - 7 RESTROOM - SEE DETAIL 5/A2
 - 8 EXIT - SEE DETAIL 6/A2
 - 9 STAIR (OUTSIDE) - SEE DETAIL 1/A3

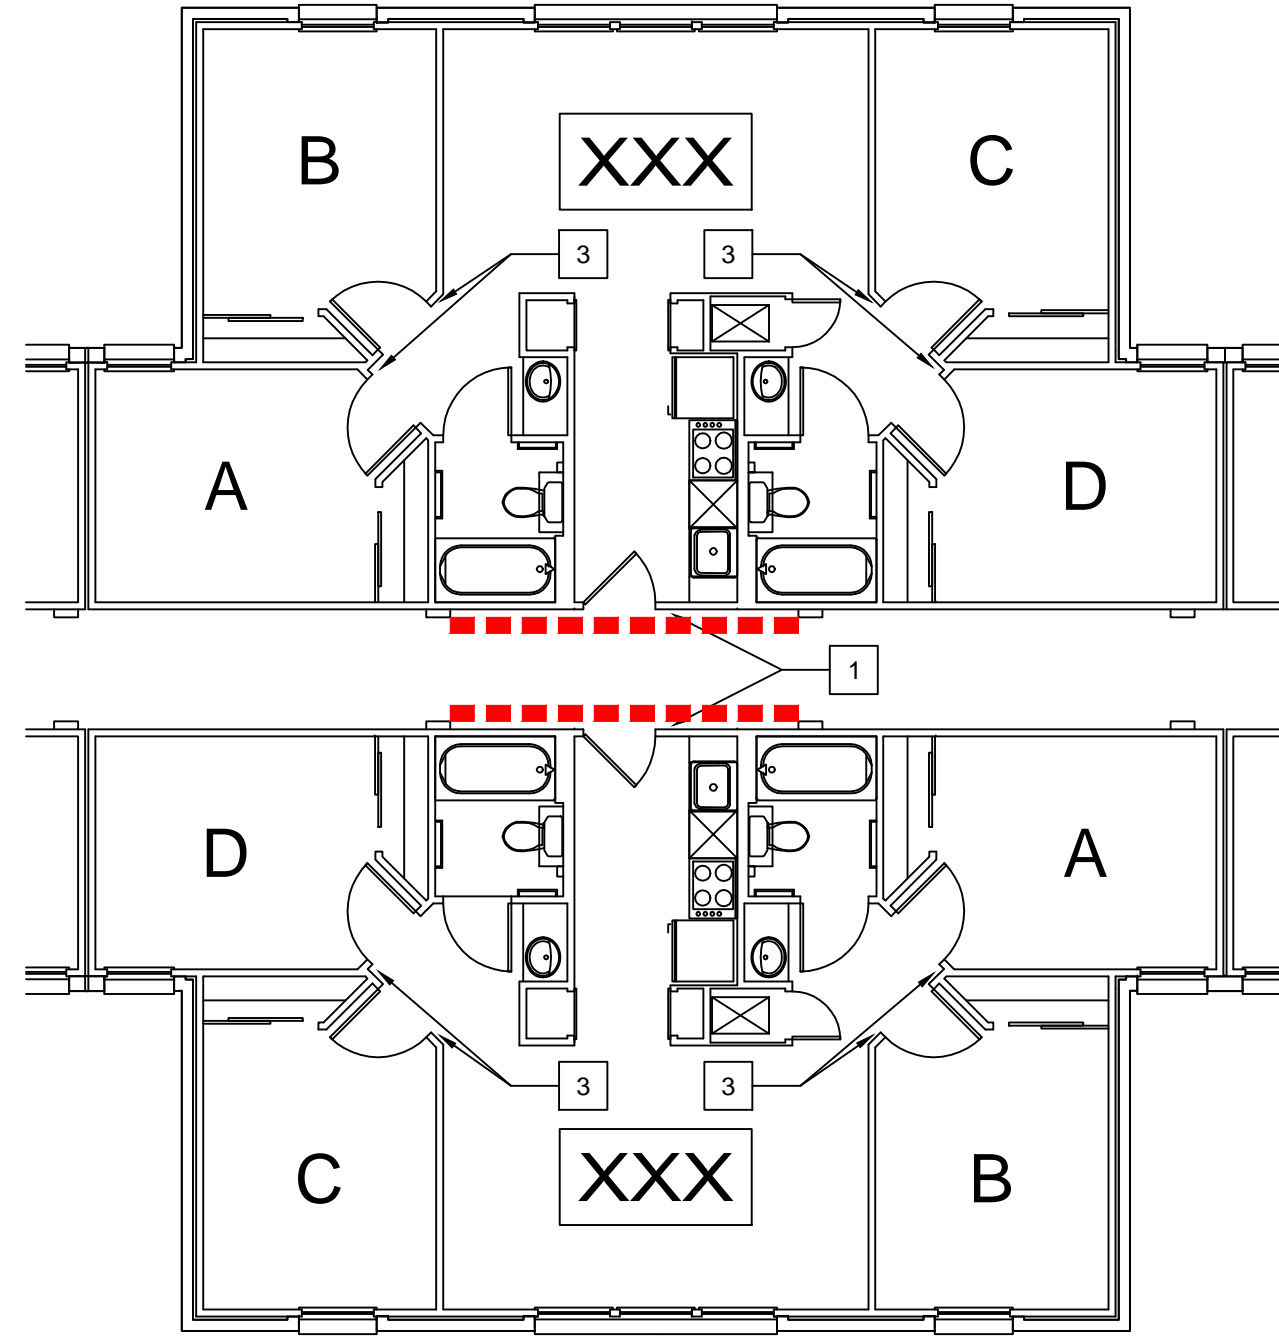

TYPICAL ENLARGED FLOOR PLAN
1/8" = 1'-0"

COMMONS APARTMENTS
SIGNAGE
XAVIER UNIVERSITY
1655 MUSKETEER DRIVE
CINCINNATI, OHIO 45207



ISSUE	REVISION	DATE
1	PAINTING SCOPE	7/25/2014
2		9/15/2014

OFFICE OF PHYSICAL PLANT
XAVIER UNIVERSITY
3800 VICTORY PARKWAY
CINCINNATI, OH 45207
513-745-3151

DRAWN BY: JKF
CHECKED BY: REB

LEVEL 4
SIGNAGE
PLAN

PROJECT NUMBER
DATE
JULY 22, 2014
SHEET NO.
A4