

WAYFINDING

SCALE: 1" = 1'-0"



TRAILBLAZER

HOFF PILLAR

VEHICULAR
DIRECTIONAL
DOUBLE POST

VEHICULAR
DIRECTIONAL
SINGLE POST

VEHICULAR
DIRECTIONAL
TEMPORARY EVENTS

WAYFINDING


SCALE: 1" = 1'-0"



PARKING ID
LARGE, SINGLE POST



PARKING ID
SMALL, SINGLE POST

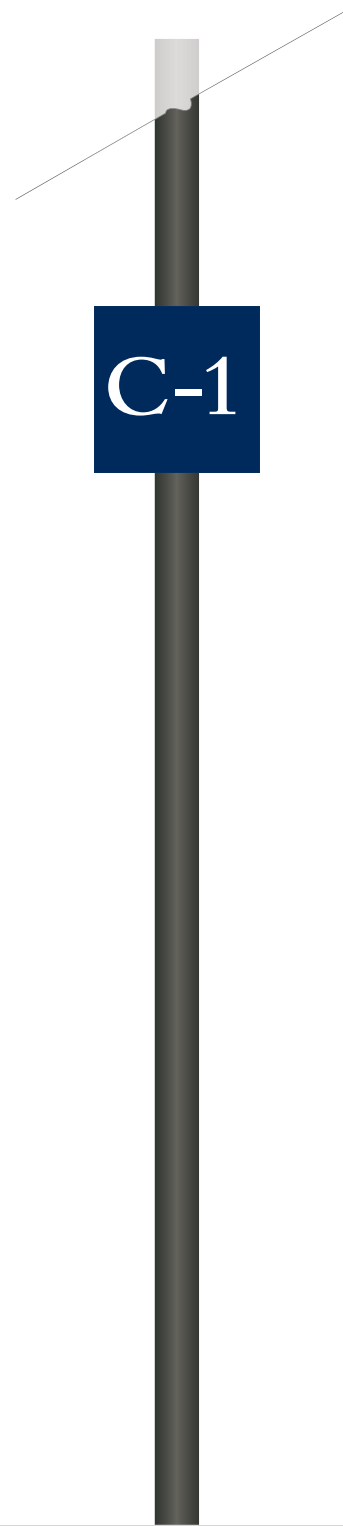


PARKING LOT
NUMBER PANEL

WAYFINDING

SCALE: 1" = 1'-0"



CAMPUS INFORMATION KIOSK

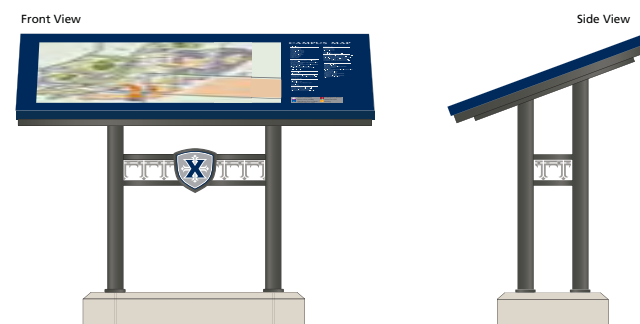

CAMPUS MAP DISPLAY




PEDESTRIAN DIRECTIONAL DOUBLE POST



PEDESTRIAN DIRECTIONAL SINGLE POST

IDENTIFICATION

SCALE: 1" = 1'-0"

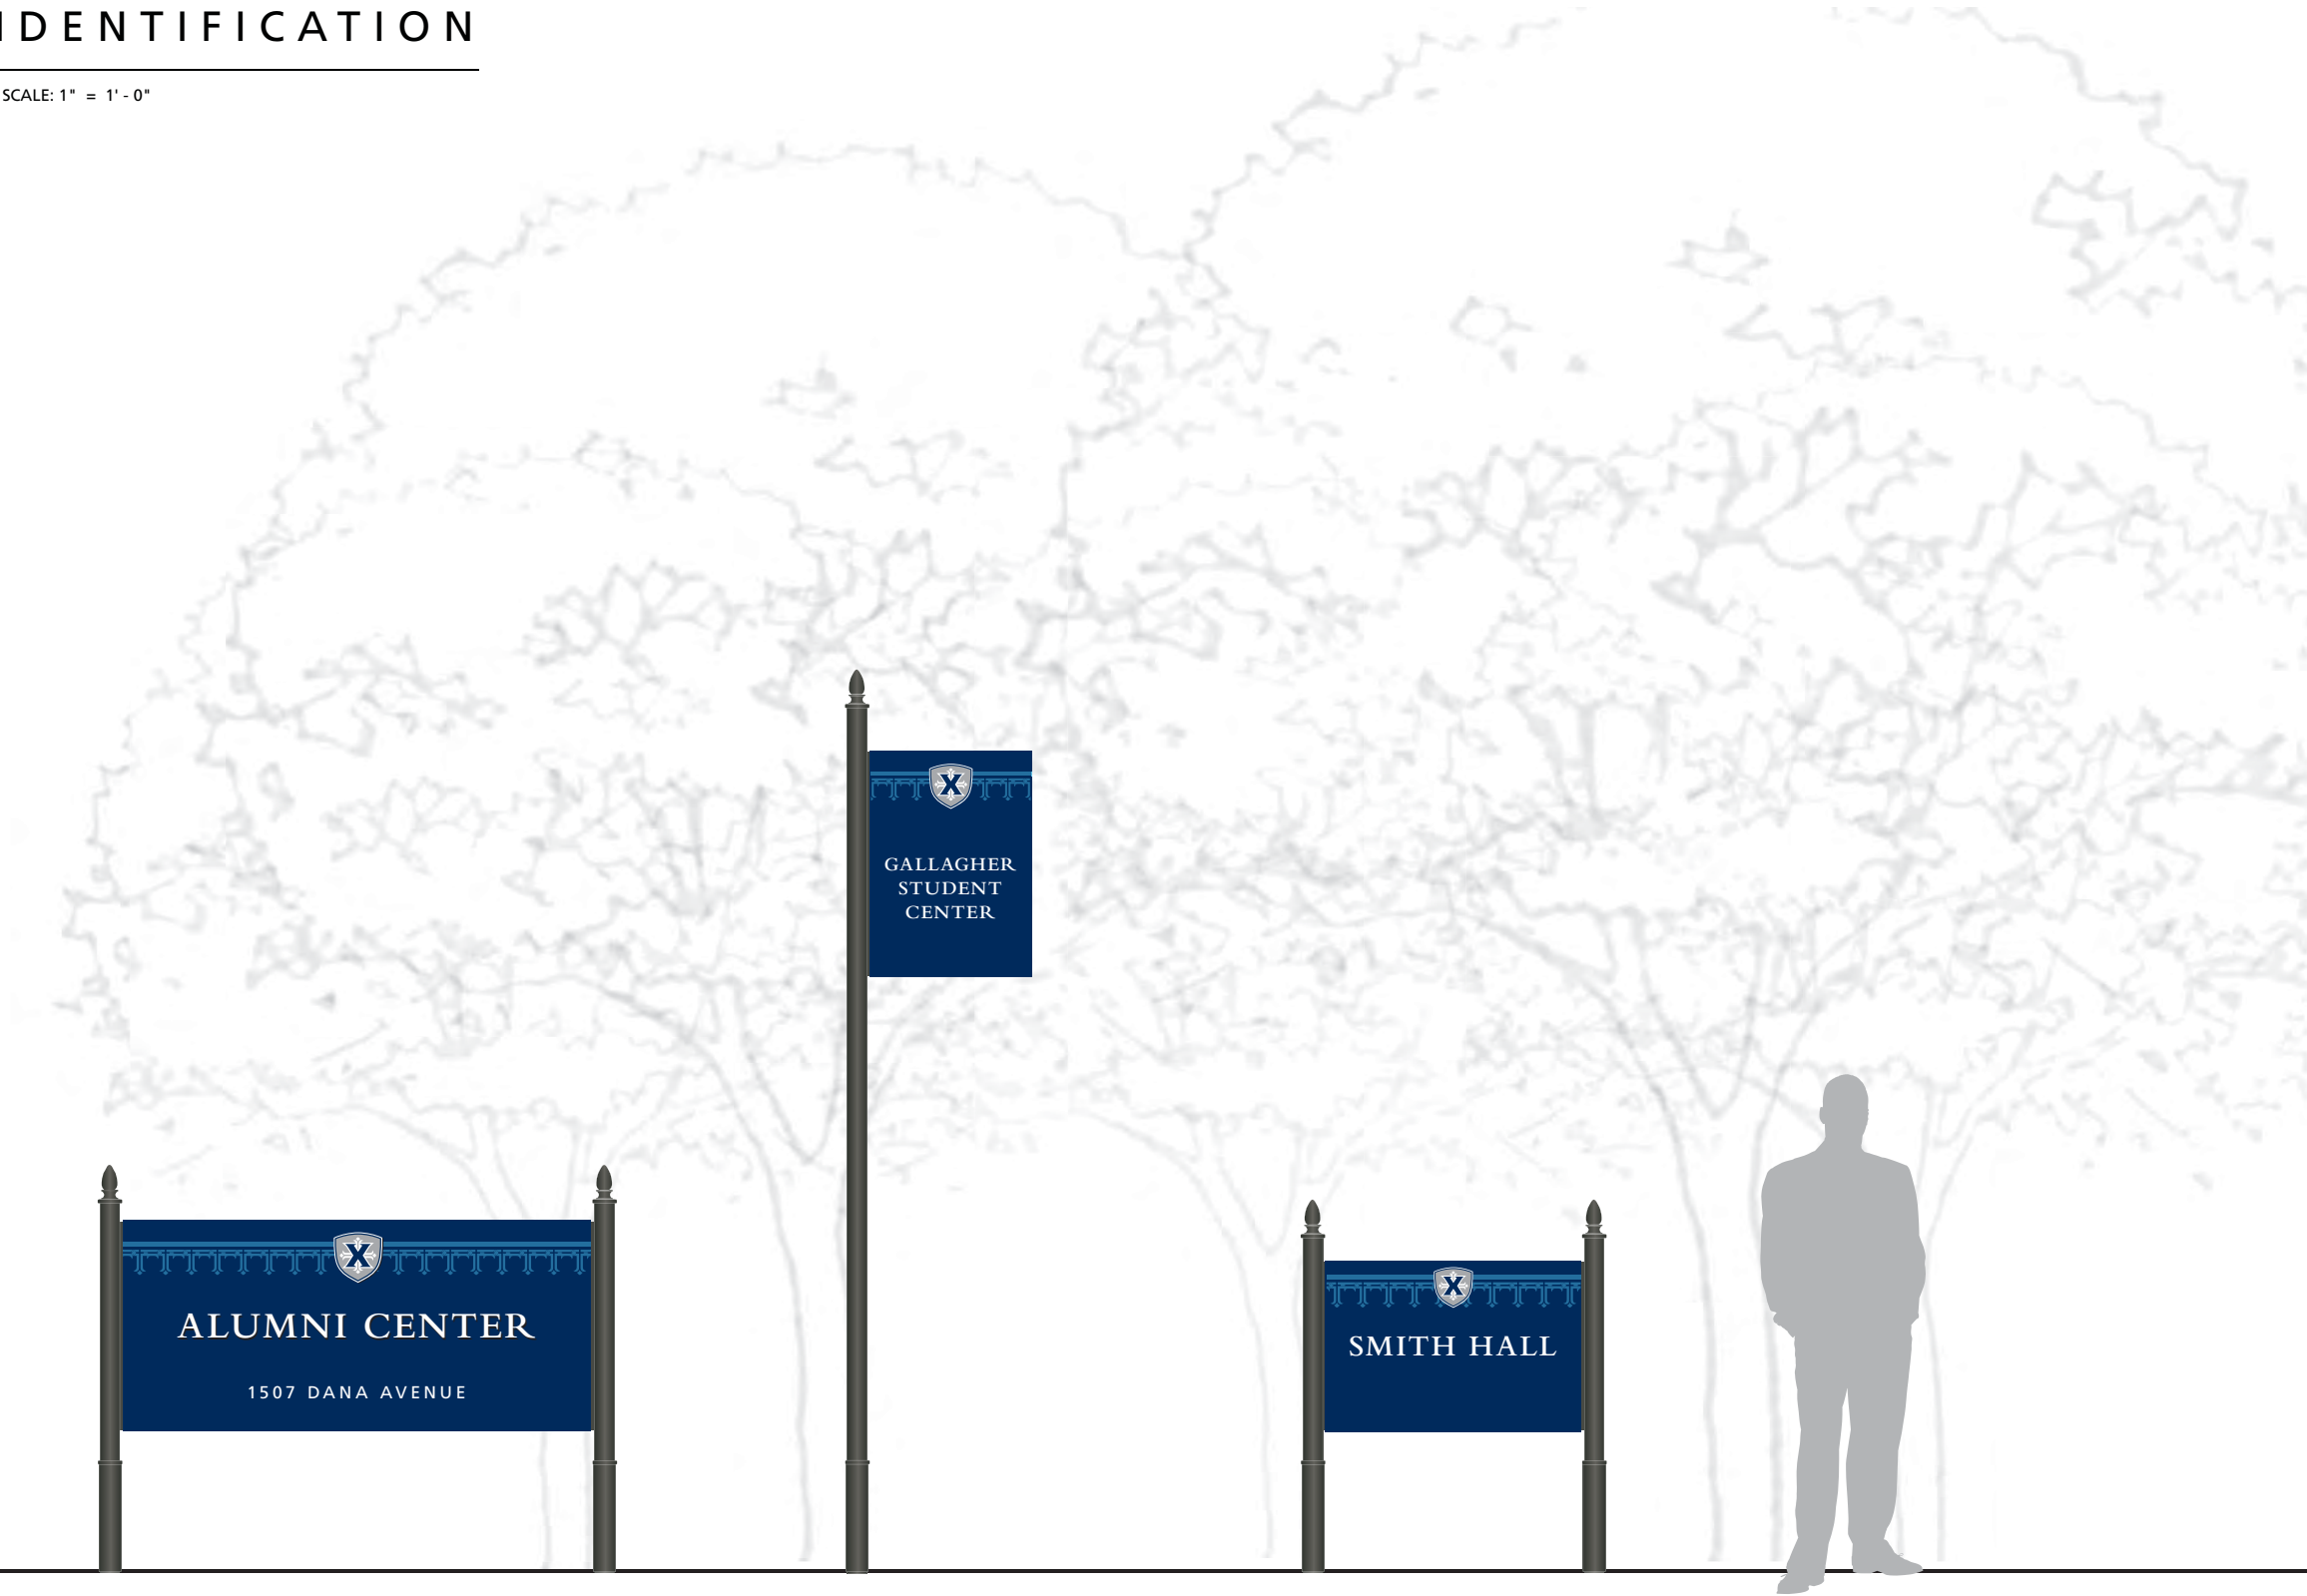


FREESTANDING
BUILDING ID
DOUBLE POST, LARGE

FREESTANDING
BUILDING ID
SINGLE POST, LARGE

FREESTANDING
BUILDING ID
DOUBLE POST, SMALL




IDENTIFICATION

SCALE: 1" = 1'-0"

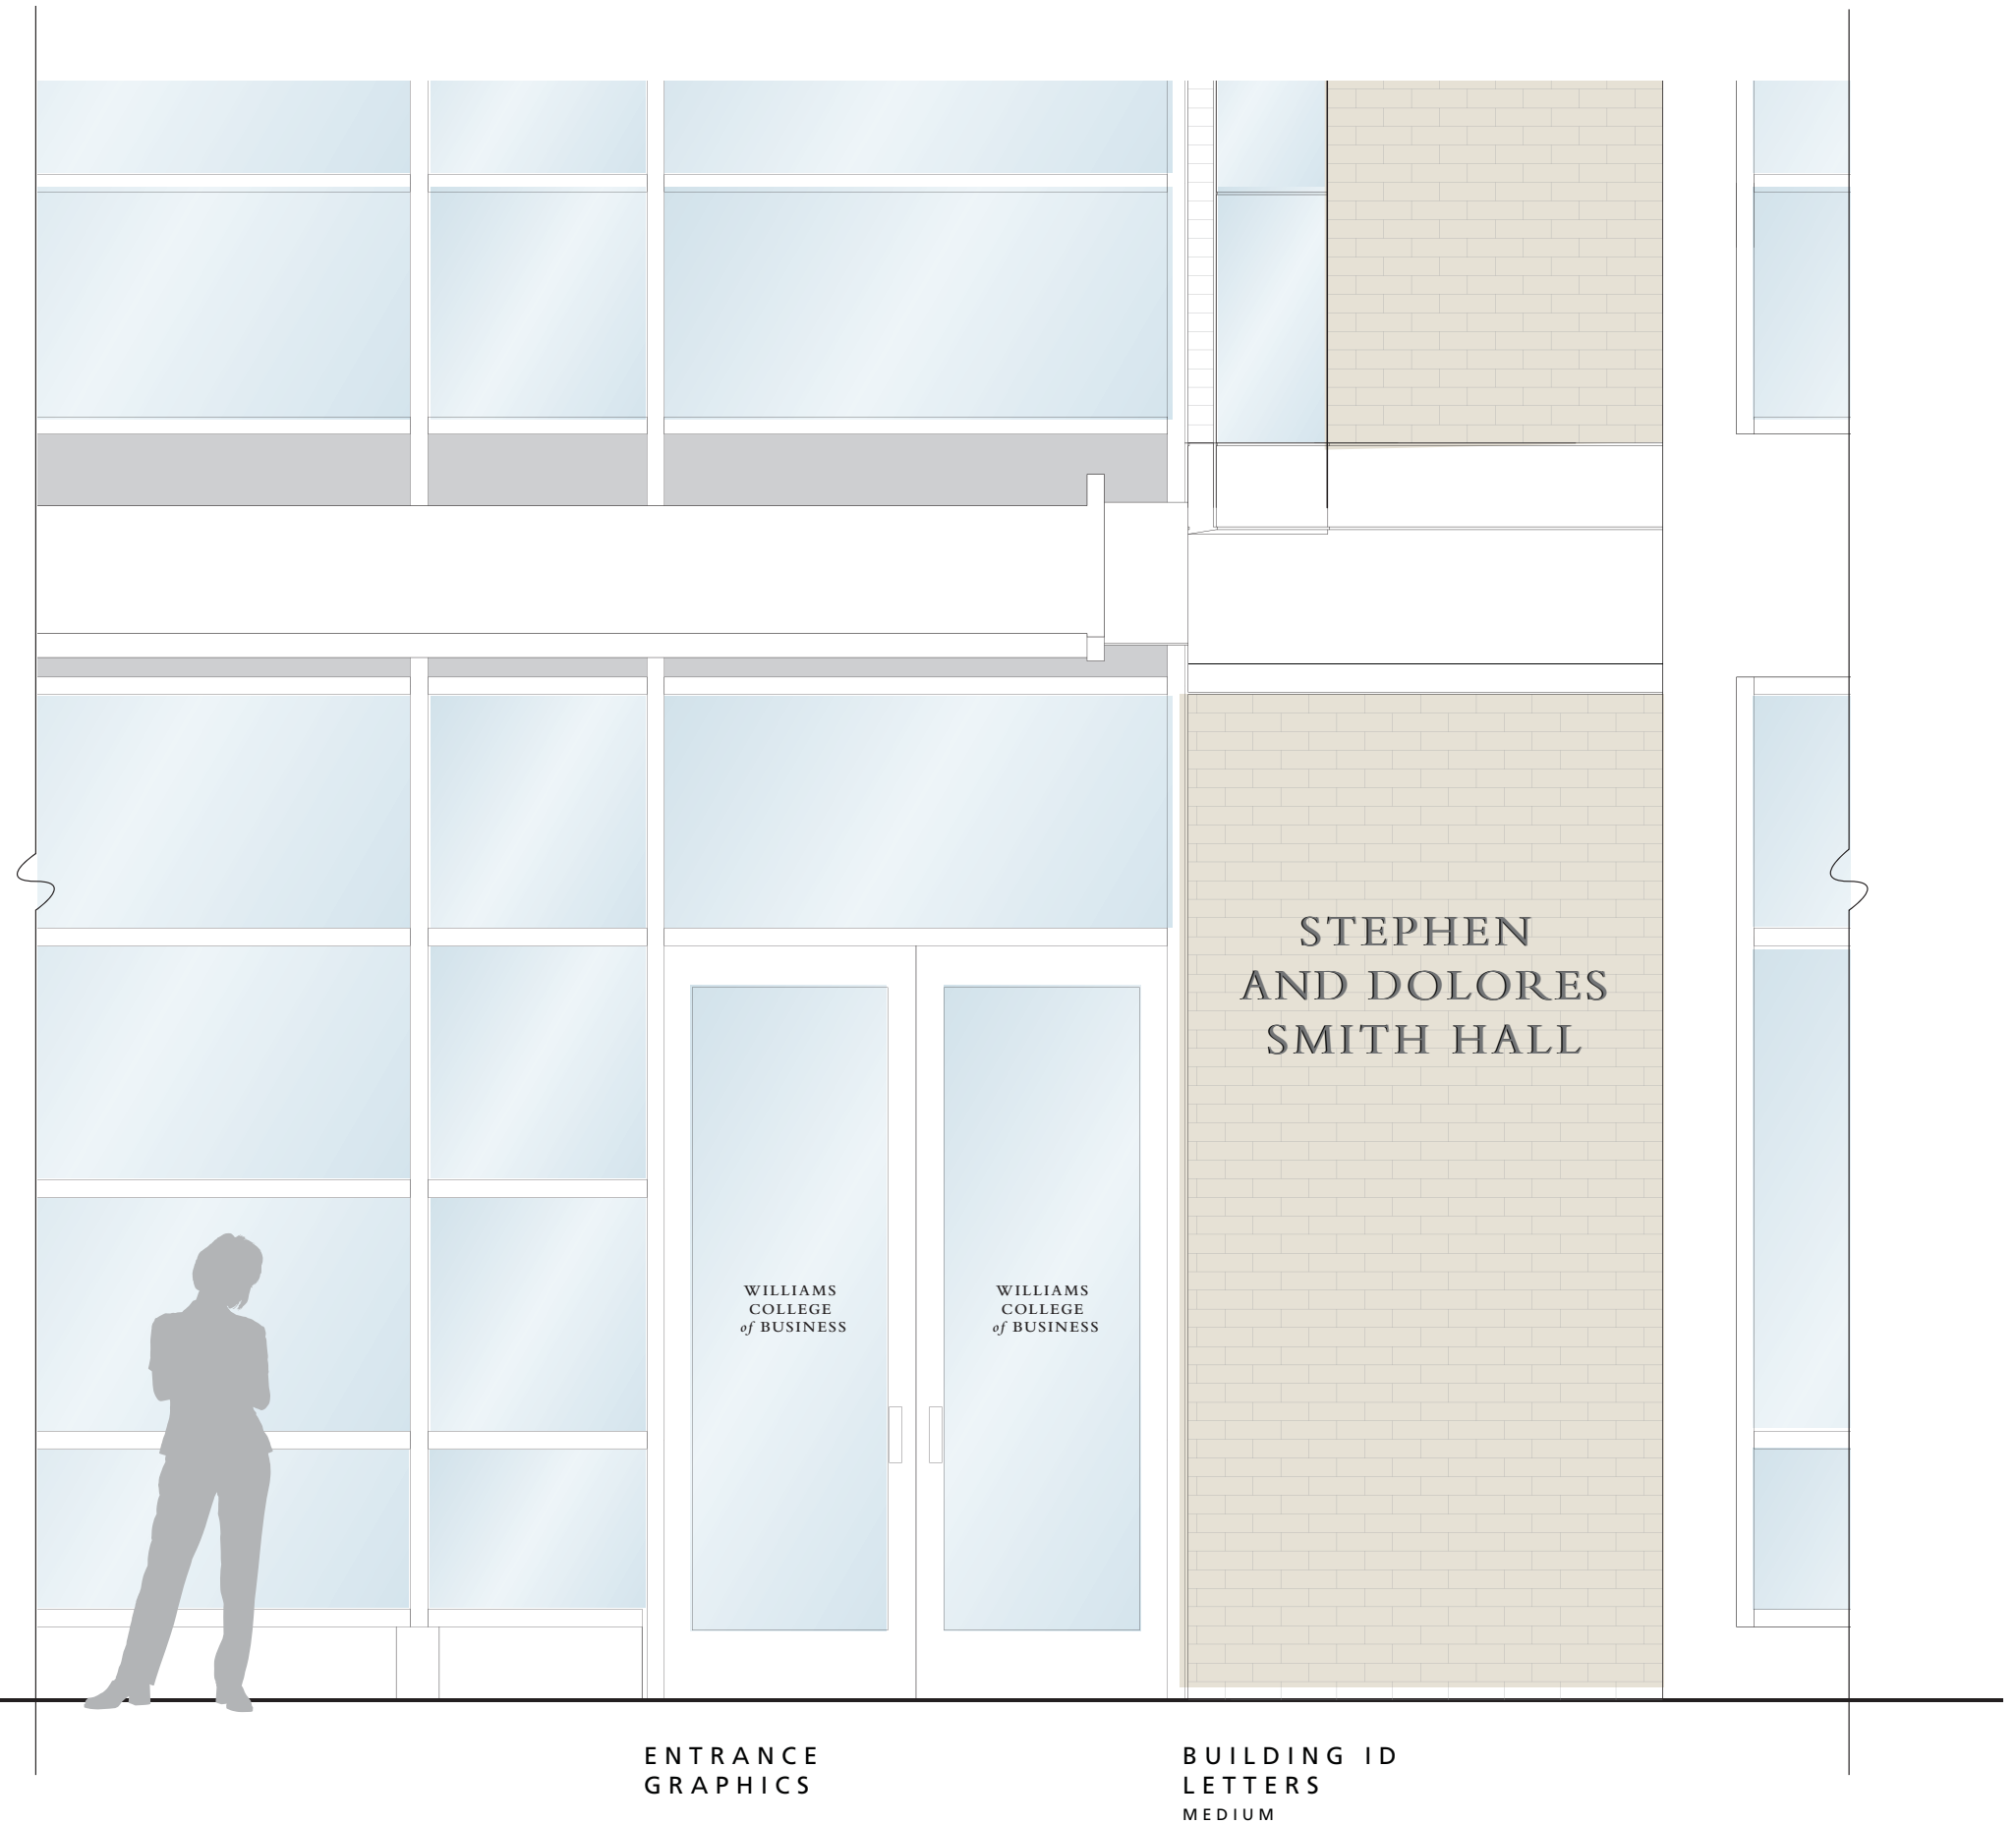

REGULATORY

SCALE: 1" = 1'-0"

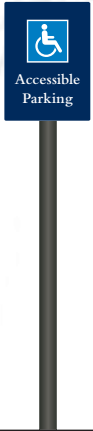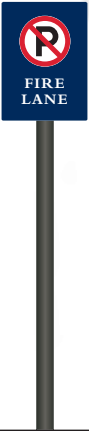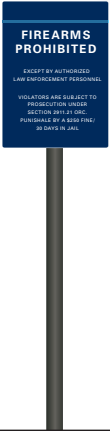

STREET NAME SIGN

TRAFFIC CONTROL SIGNS

PARKING REGULATORY SIGNS

REGULATORY

SCALE: 1" = 1'-0"



ACCESSIBLE PATH
SINGLE POST

ACCESSIBLE PATH
WALL MOUNTED