


CLASSROOM 203
 KEEP: 16 STUDENT CHAIRS.
 ADD: 2 TABLES
 REMOVE: 19 STUDENT CHAIRS.
 REMOVE: 1 MARKER BOARD.

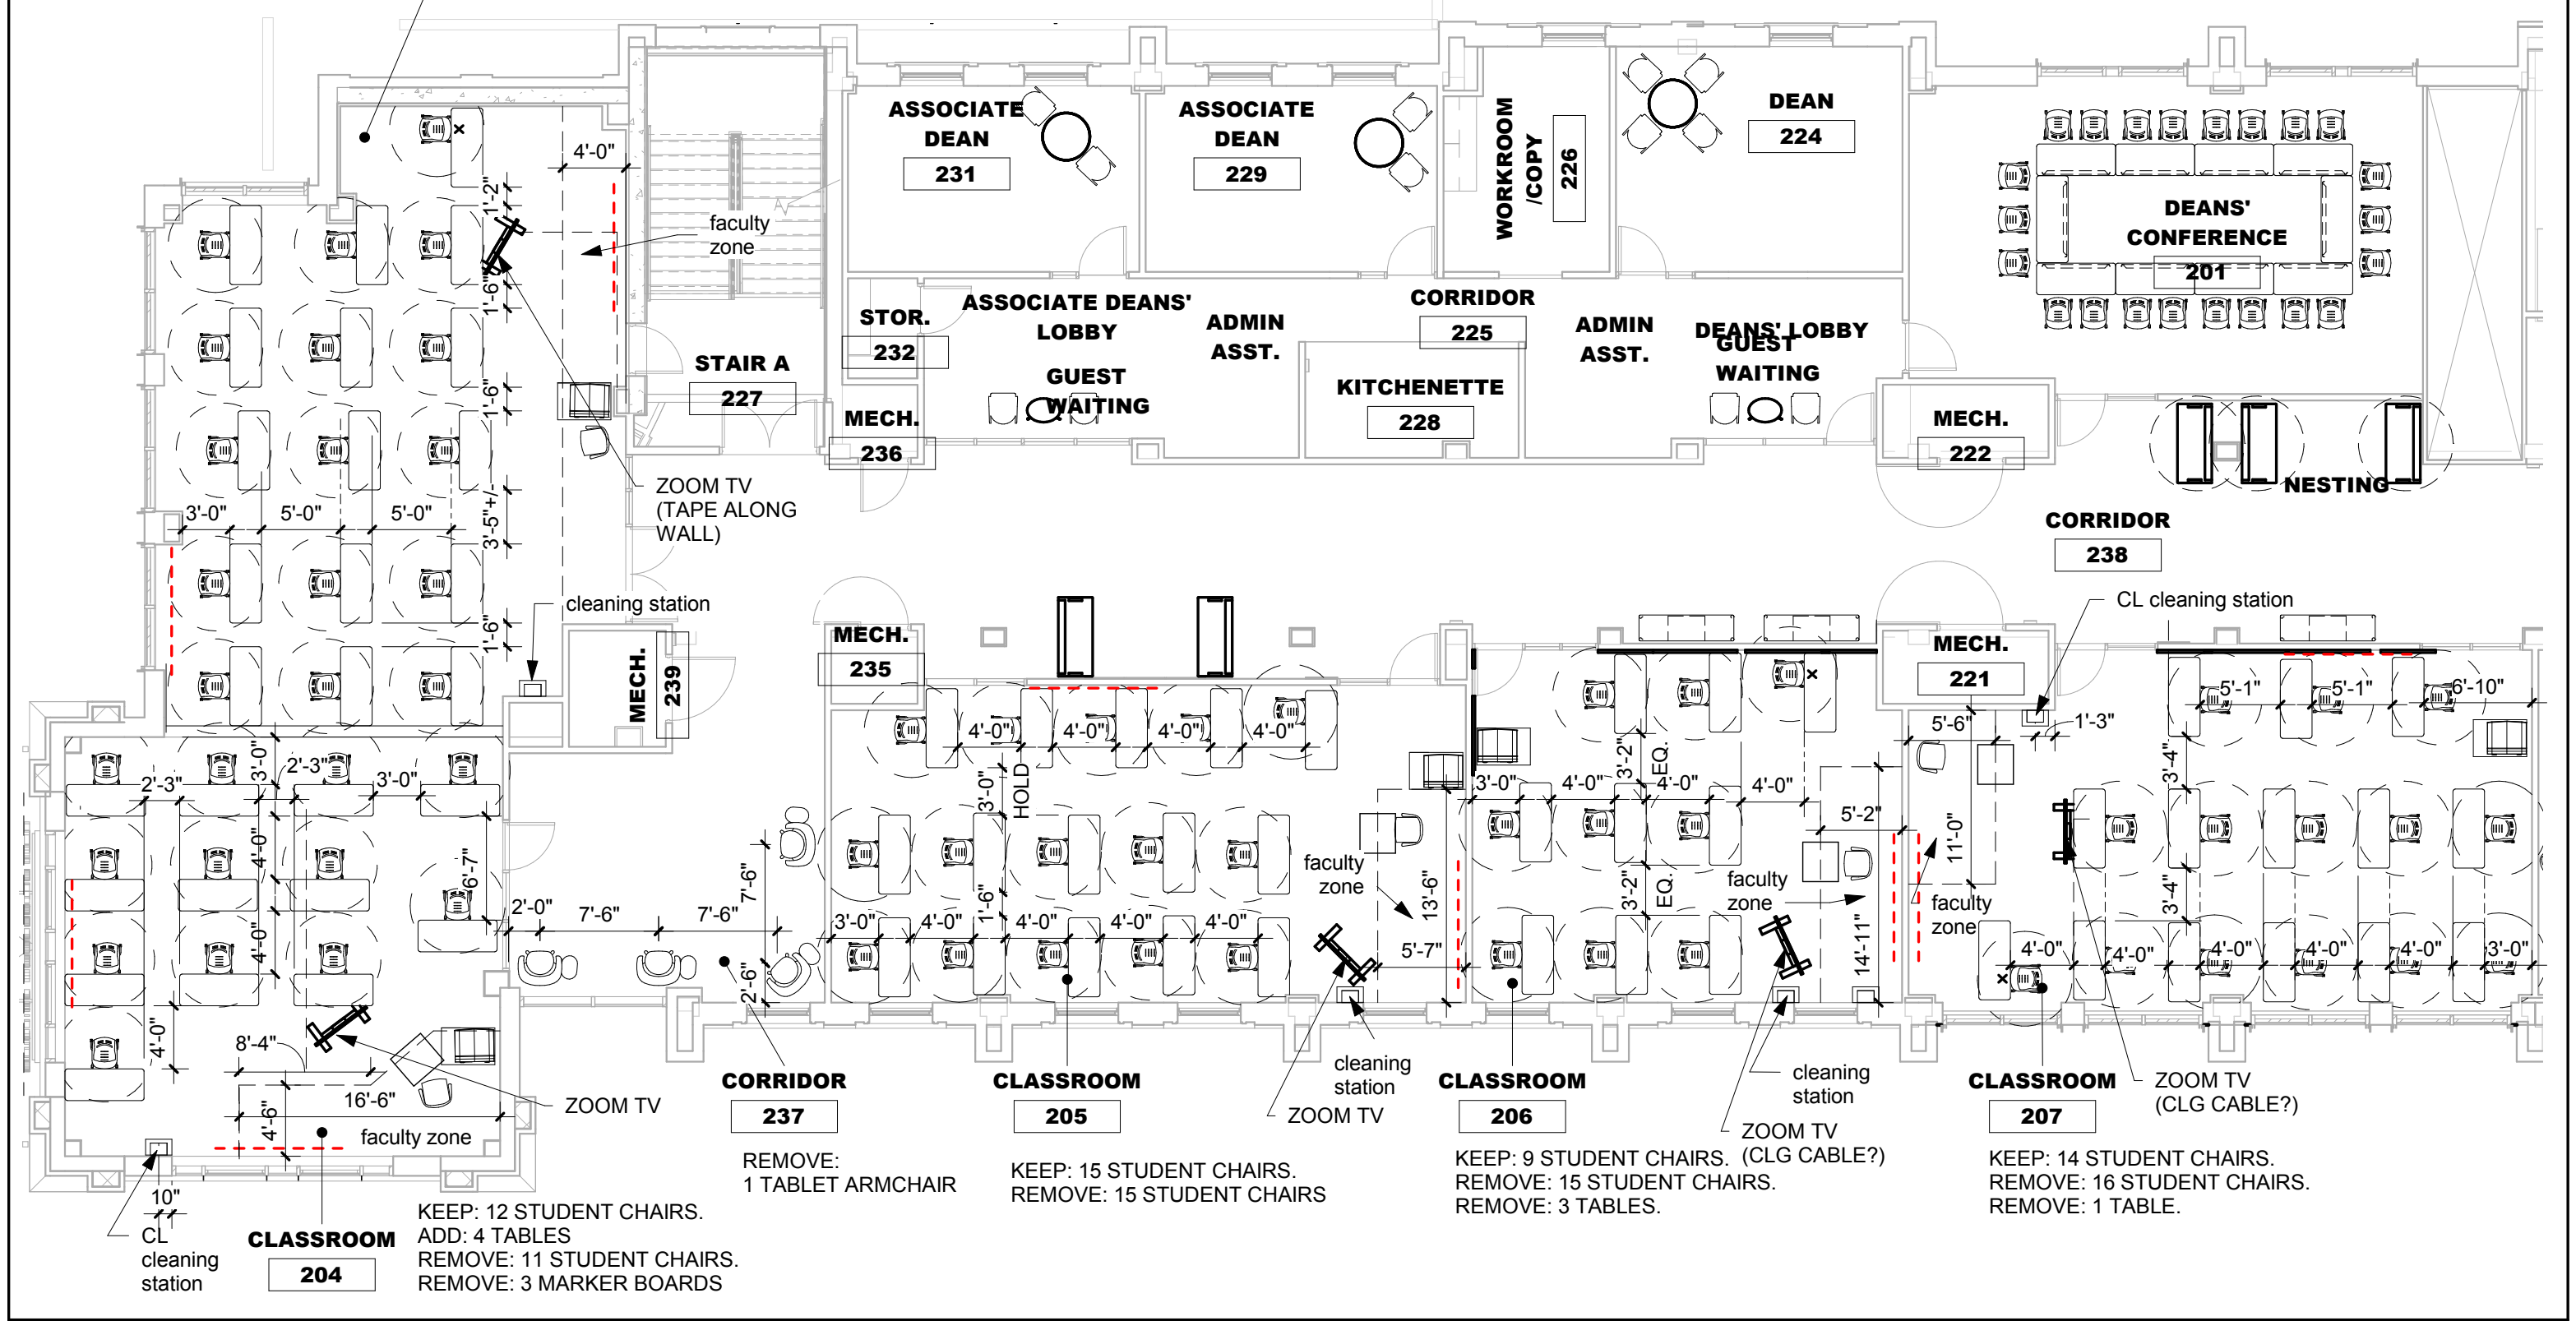

CLASSROOM 204
 KEEP: 12 STUDENT CHAIRS.
 ADD: 4 TABLES
 REMOVE: 11 STUDENT CHAIRS.
 REMOVE: 3 MARKER BOARDS

CLASSROOM 205
 KEEP: 15 STUDENT CHAIRS.
 REMOVE: 15 STUDENT CHAIRS

CLASSROOM 206
 KEEP: 9 STUDENT CHAIRS. (CLG CABLE?)
 REMOVE: 15 STUDENT CHAIRS.
 REMOVE: 3 TABLES.

CLASSROOM 207
 KEEP: 14 STUDENT CHAIRS.
 REMOVE: 16 STUDENT CHAIRS.
 REMOVE: 1 TABLE.

CORRIDOR 237
 REMOVE: 1 TABLET ARMCHAIR



SECOND FLOOR FURNITURE PLAN REDUCED OCCUPANCY N

Alter Hall

1543 Herald Avenue Cincinnati, Ohio 45207