


MOVE REMOVED FURNITURE TO CLC BASEMENT STORAGE ROOM

- KEEP 16 CHAIRS, 1 STOOL, ALL TABLES
- REMOVE 22+/- CHAIRS
- MOVE SQUARE/CURVED CORNER TABLE TO THIRD FLOOR AT TOP OF STAIR

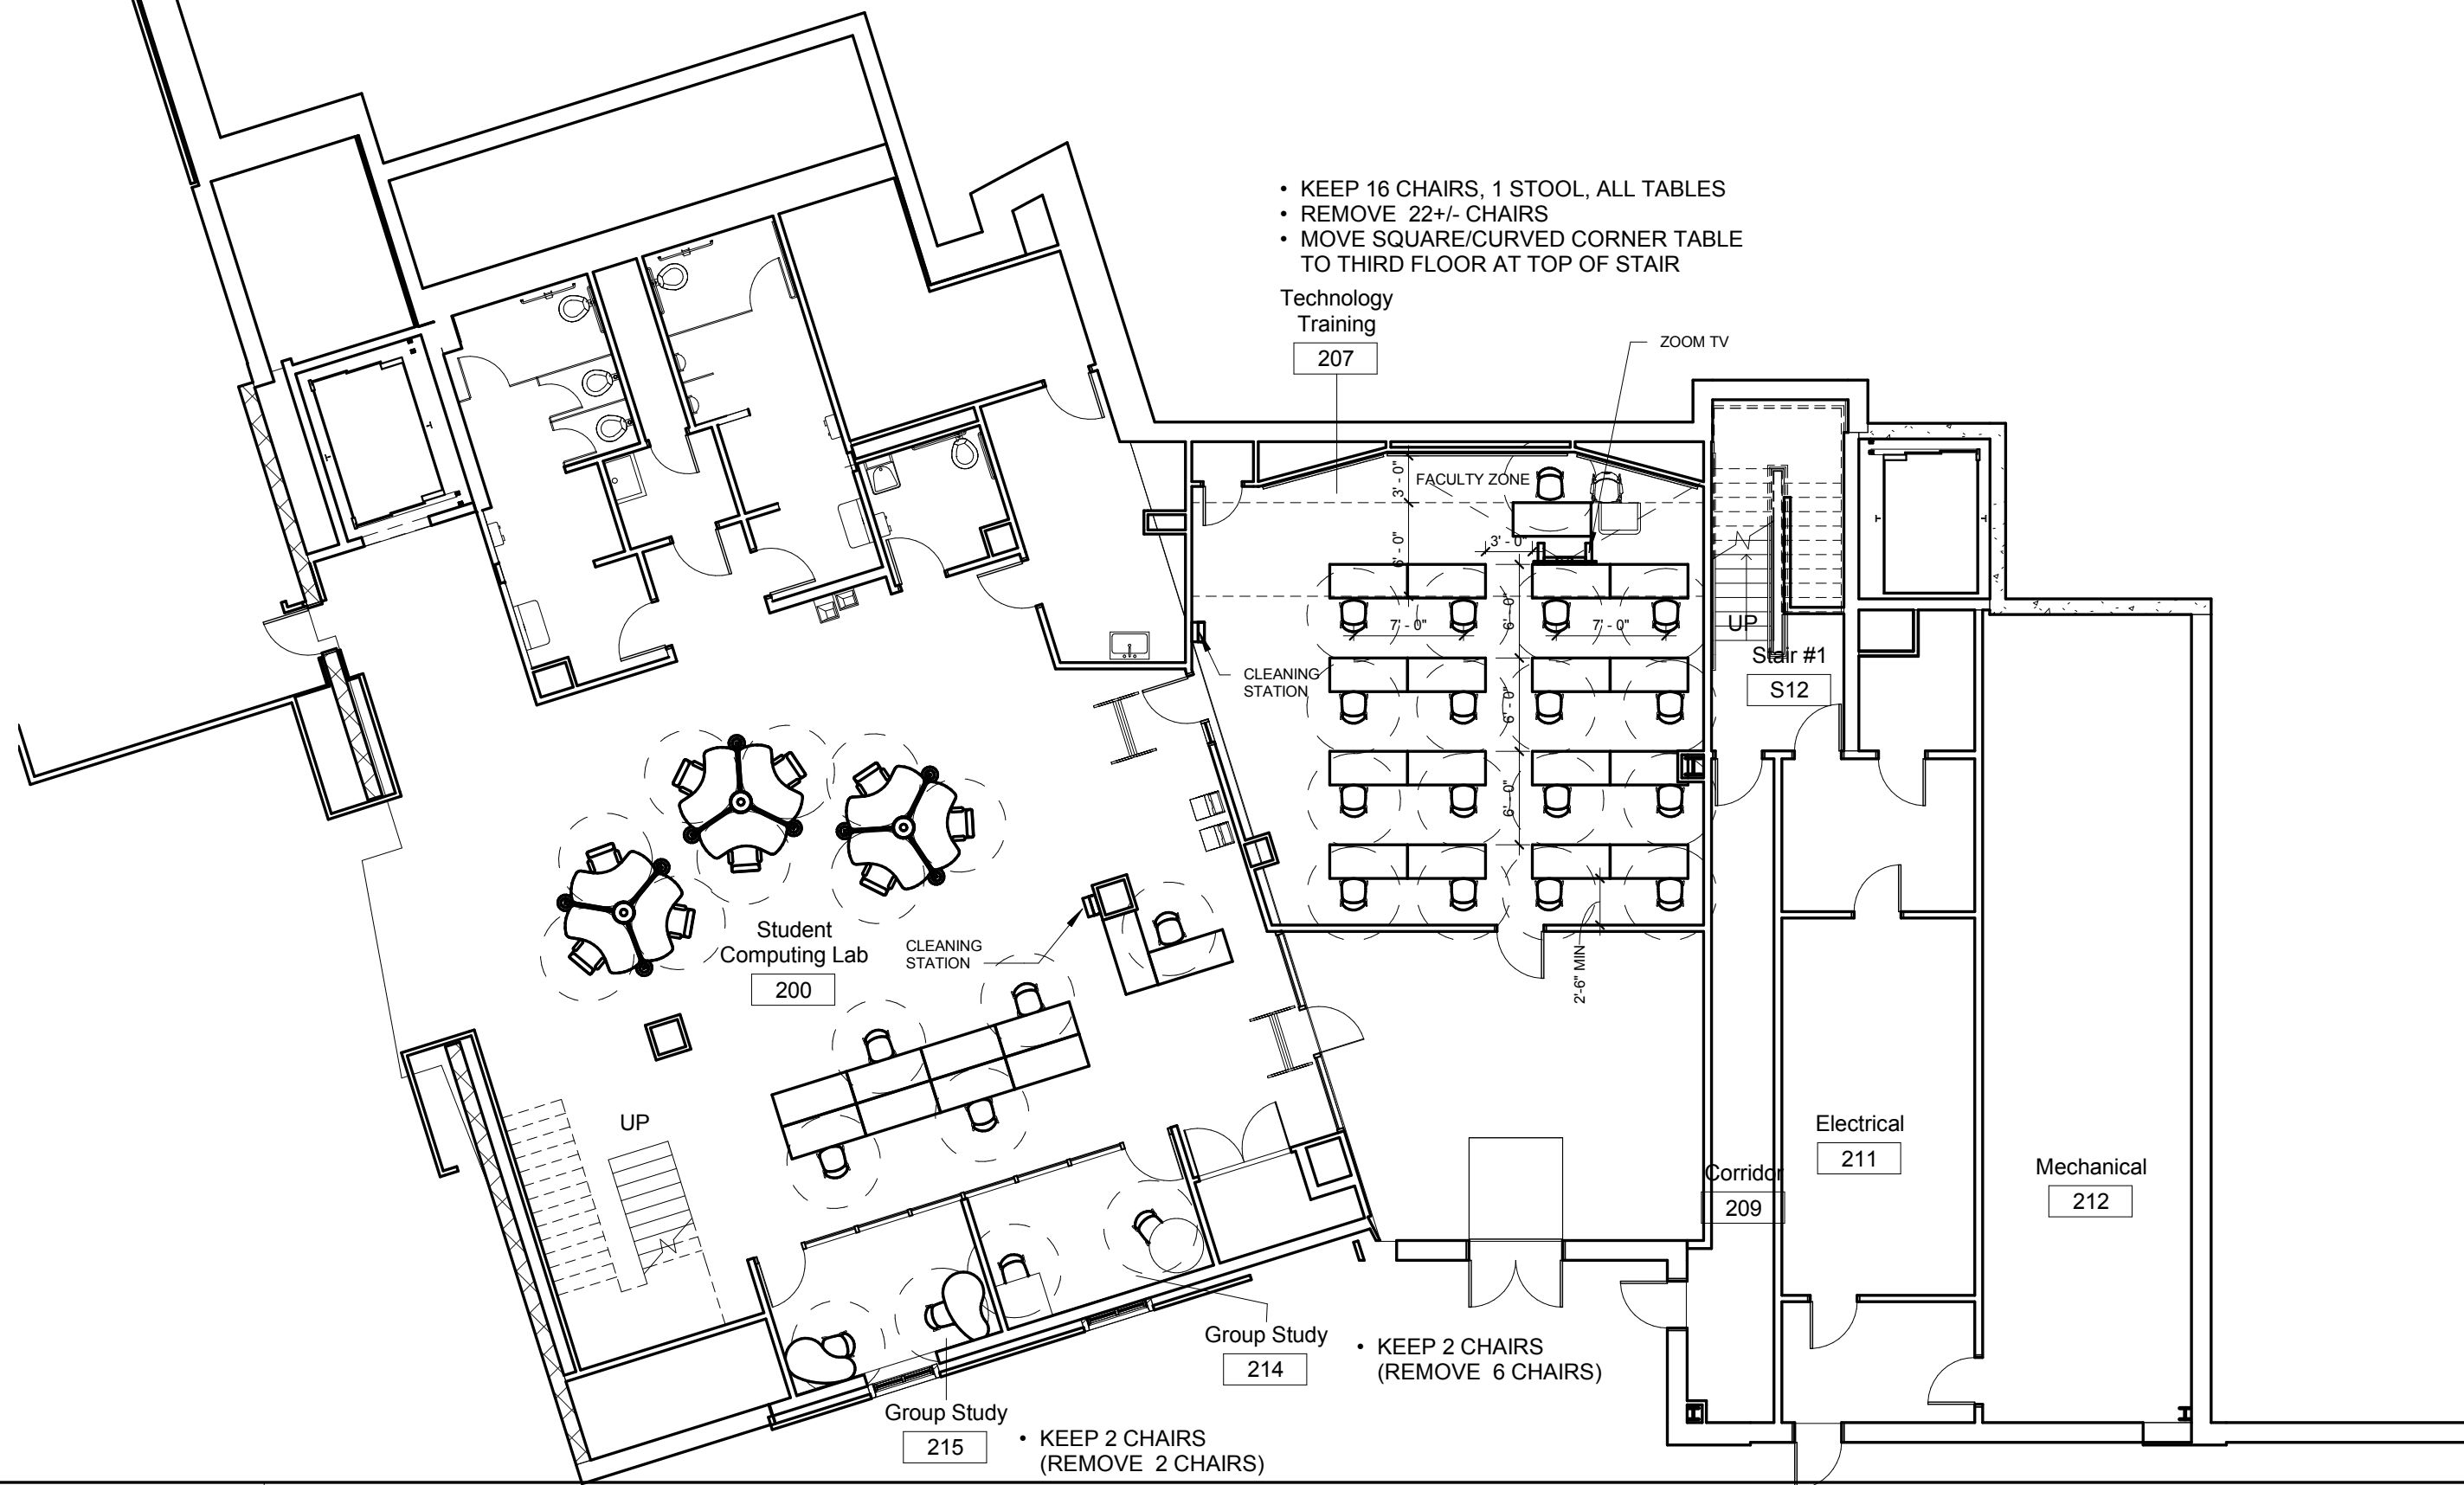

Technology Training  
207

ZOOM TV

FACULTY ZONE

UP  
Stair #1  
S12

Student Computing Lab  
200

CLEANING STATION

UP

Electrical  
211

Mechanical  
212

Corridor  
209

Group Study  
214

- KEEP 2 CHAIRS  
(REMOVE 6 CHAIRS)

Group Study  
215

- KEEP 2 CHAIRS  
(REMOVE 2 CHAIRS)



**SECOND FLOOR FURNITURE PLAN REDUCED OCCUPANCY**  
**LEARNING COMMONS**

3725 LEDGEWOOD DRIVE CINCINNATI, OH 45207