


**MOVE REMOVED FURNITURE TO CLC BASEMENT STORAGE ROOM**

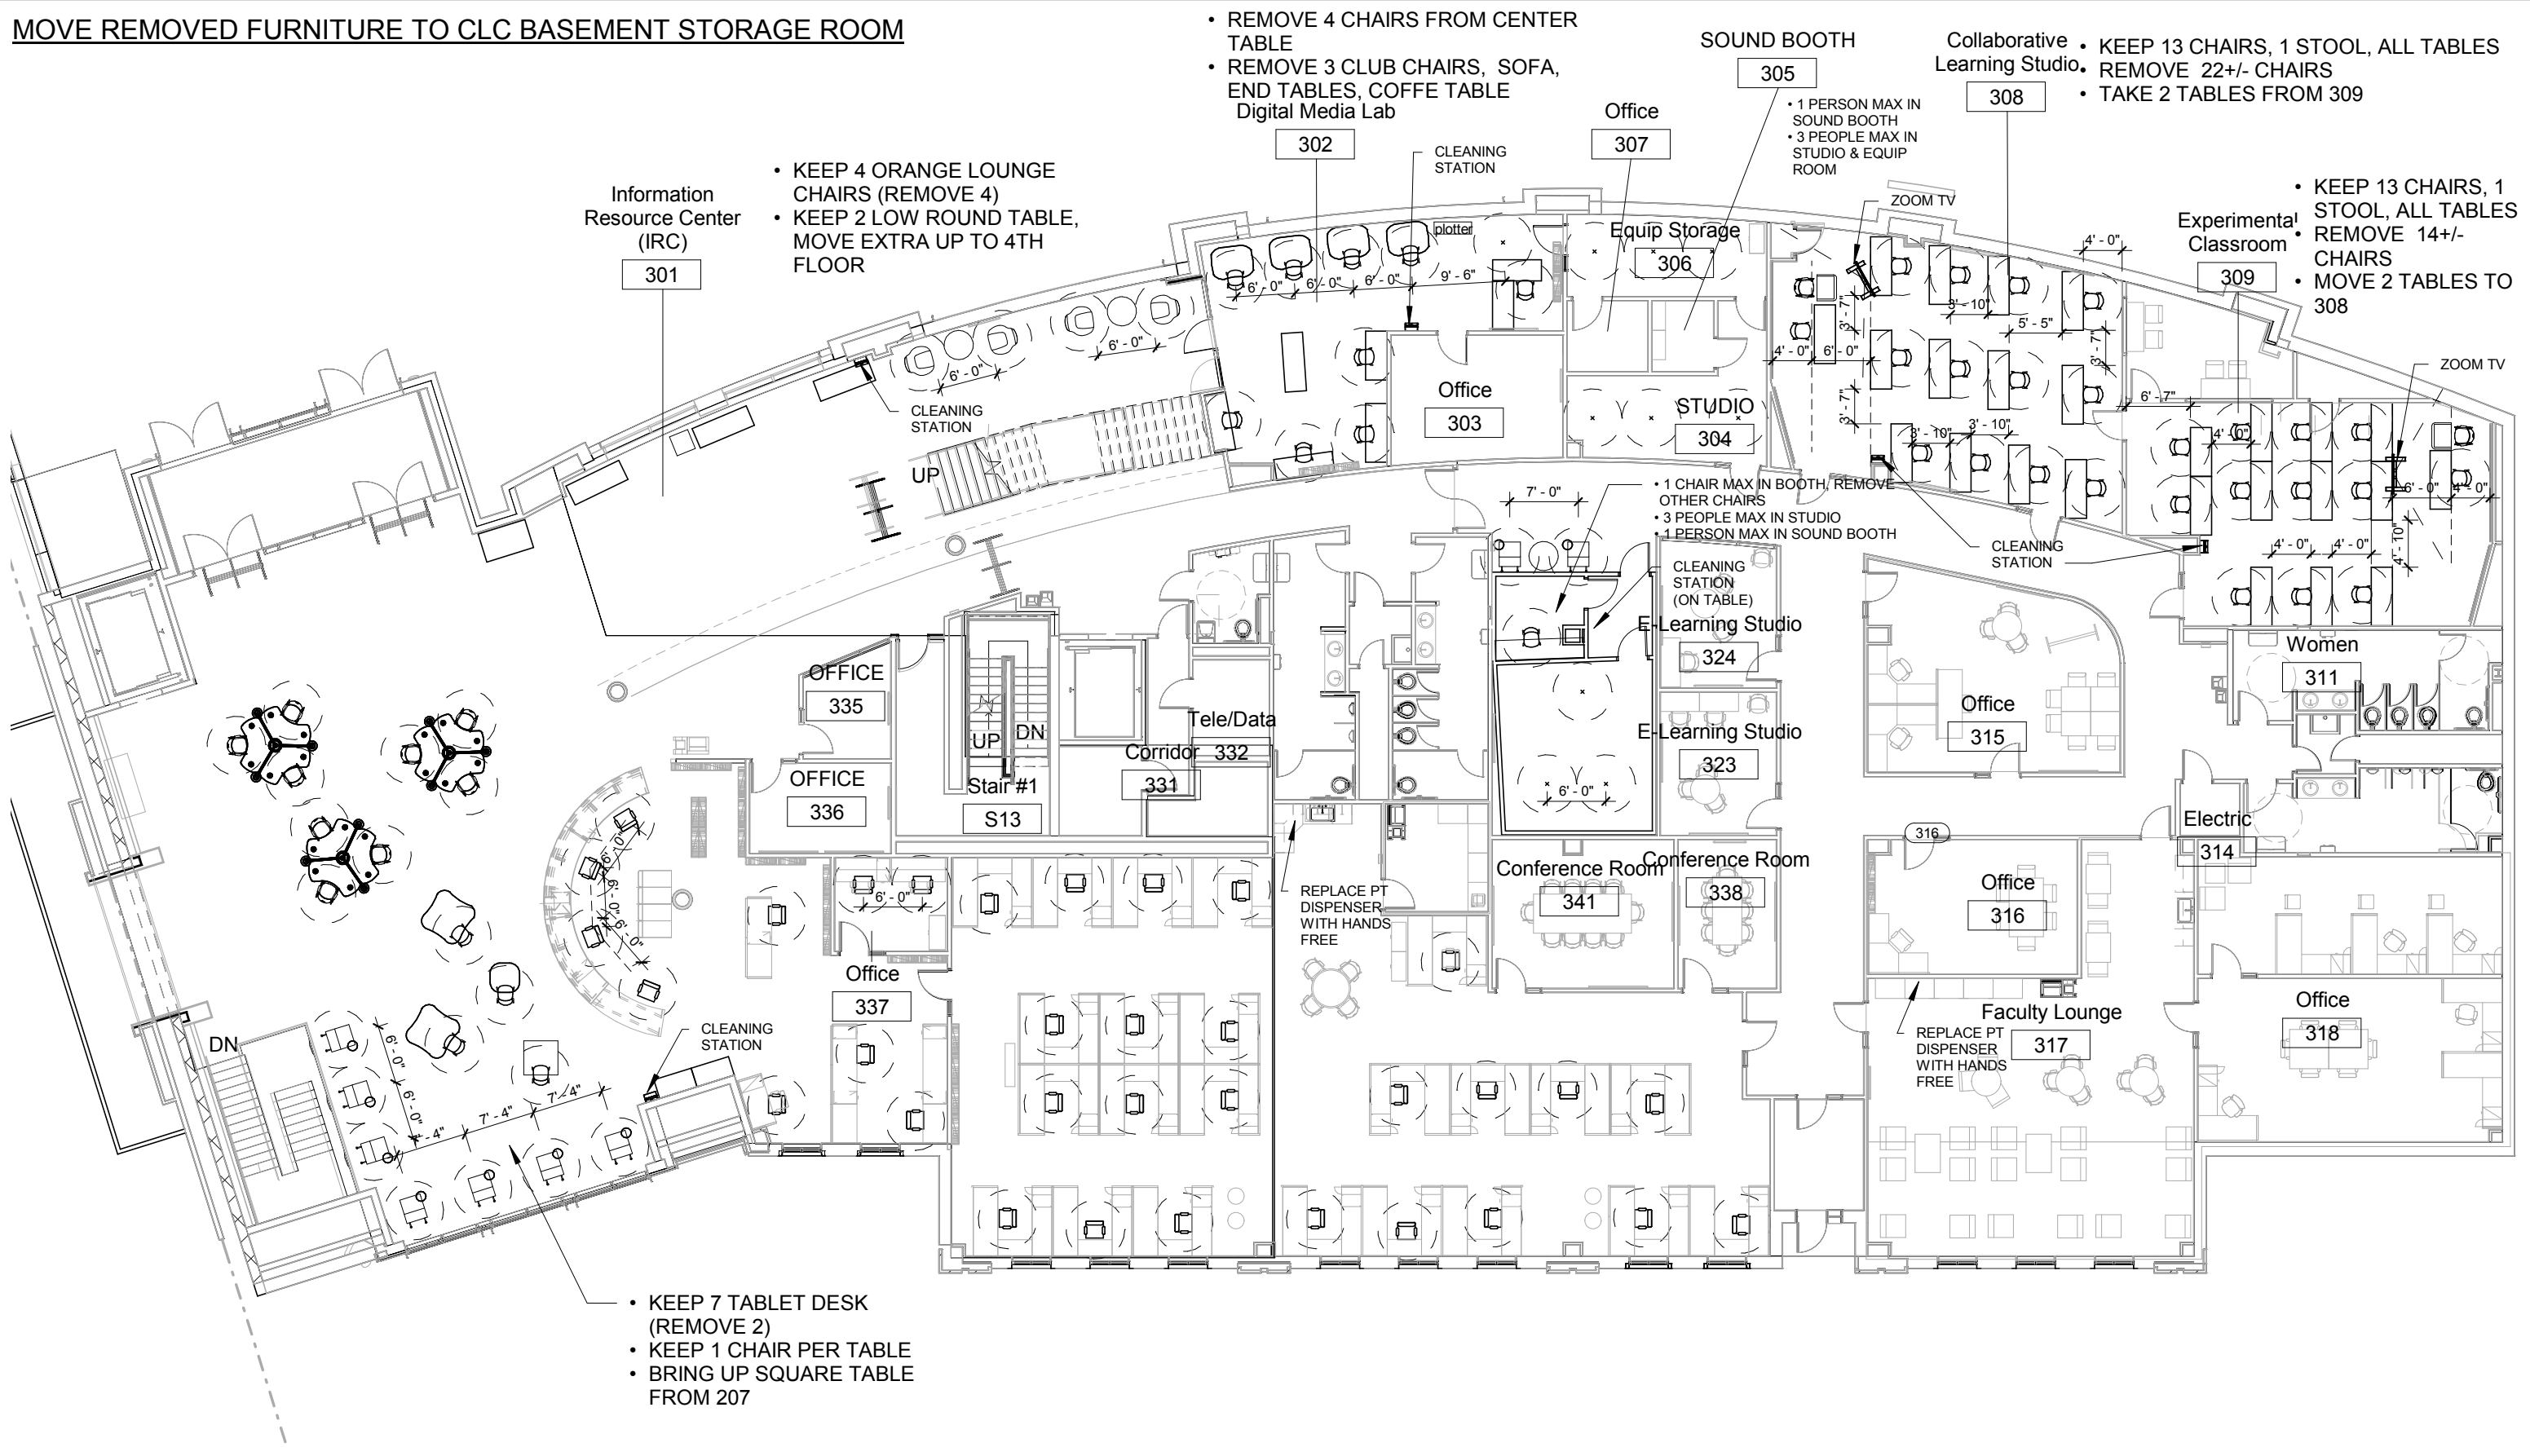

- REMOVE 4 CHAIRS FROM CENTER TABLE
- REMOVE 3 CLUB CHAIRS, SOFA, END TABLES, COFFE TABLE

- KEEP 4 ORANGE LOUNGE CHAIRS (REMOVE 4)
- KEEP 2 LOW ROUND TABLE, MOVE EXTRA UP TO 4TH FLOOR

- KEEP 13 CHAIRS, 1 STOOL, ALL TABLES
- REMOVE 22+/- CHAIRS
- TAKE 2 TABLES FROM 309

- KEEP 13 CHAIRS, 1 STOOL, ALL TABLES
- REMOVE 14+/- CHAIRS
- MOVE 2 TABLES TO 308

- KEEP 7 TABLET DESK (REMOVE 2)
- KEEP 1 CHAIR PER TABLE
- BRING UP SQUARE TABLE FROM 207