



CLEANING STATION
 INNOVATION /
 COLLABORATION
 LOUNGE
 402
 4,940 SF
 • KEEP 82 CHAIRS, 4 STOOLS
 • REMOVE ALL TABLES & LOUNGE
 FURNITURE (PUT IN STORAGE
 ROOM)
 • 85 PEOPLE POSSIBLE

ALTERNATE LAYOUT 4

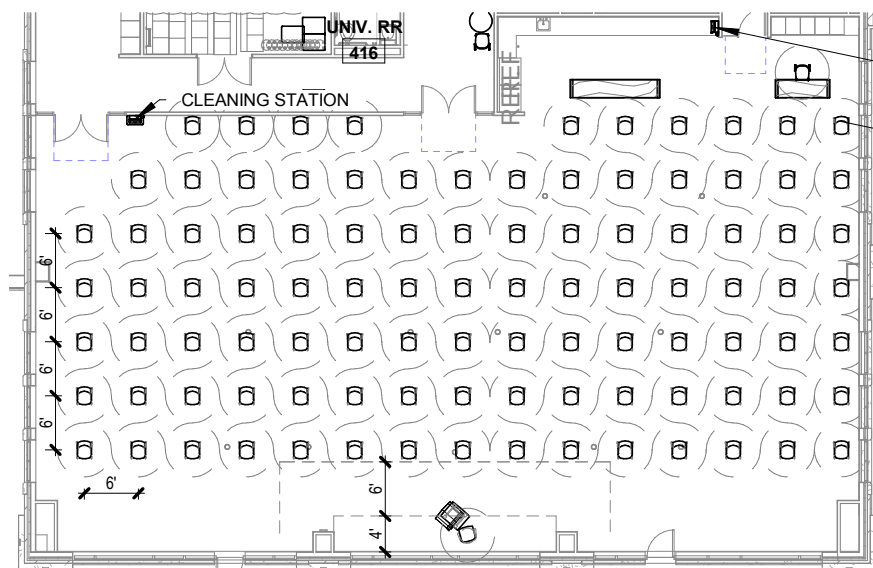


CLEANING STATION
 INNOVATION /
 COLLABORATION
 LOUNGE
 402
 4,940 SF
 • KEEP 99 CHAIRS, 2 STOOLS
 • REMOVE ALL TABLES & LOUNGE
 FURNITURE (PUT IN STORAGE ROOM)
 • 100 PEOPLE POSSIBLE

ALTERNATE LAYOUT 3

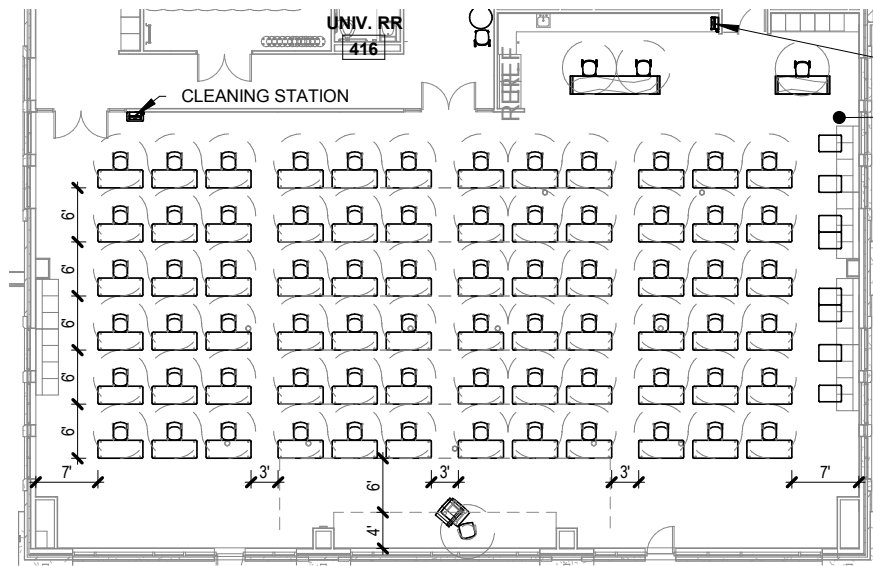

CLEANING STATION
 INNOVATION /
 COLLABORATION
 LOUNGE
 402
 • KEEP 1 CHAIR PER TABLE
 • REMOVE 71+/- CHAIRS (PUT IN
 STORAGE ROOM)
 • 75 PEOPLE POSSIBLE

ALTERNATE LAYOUT 2

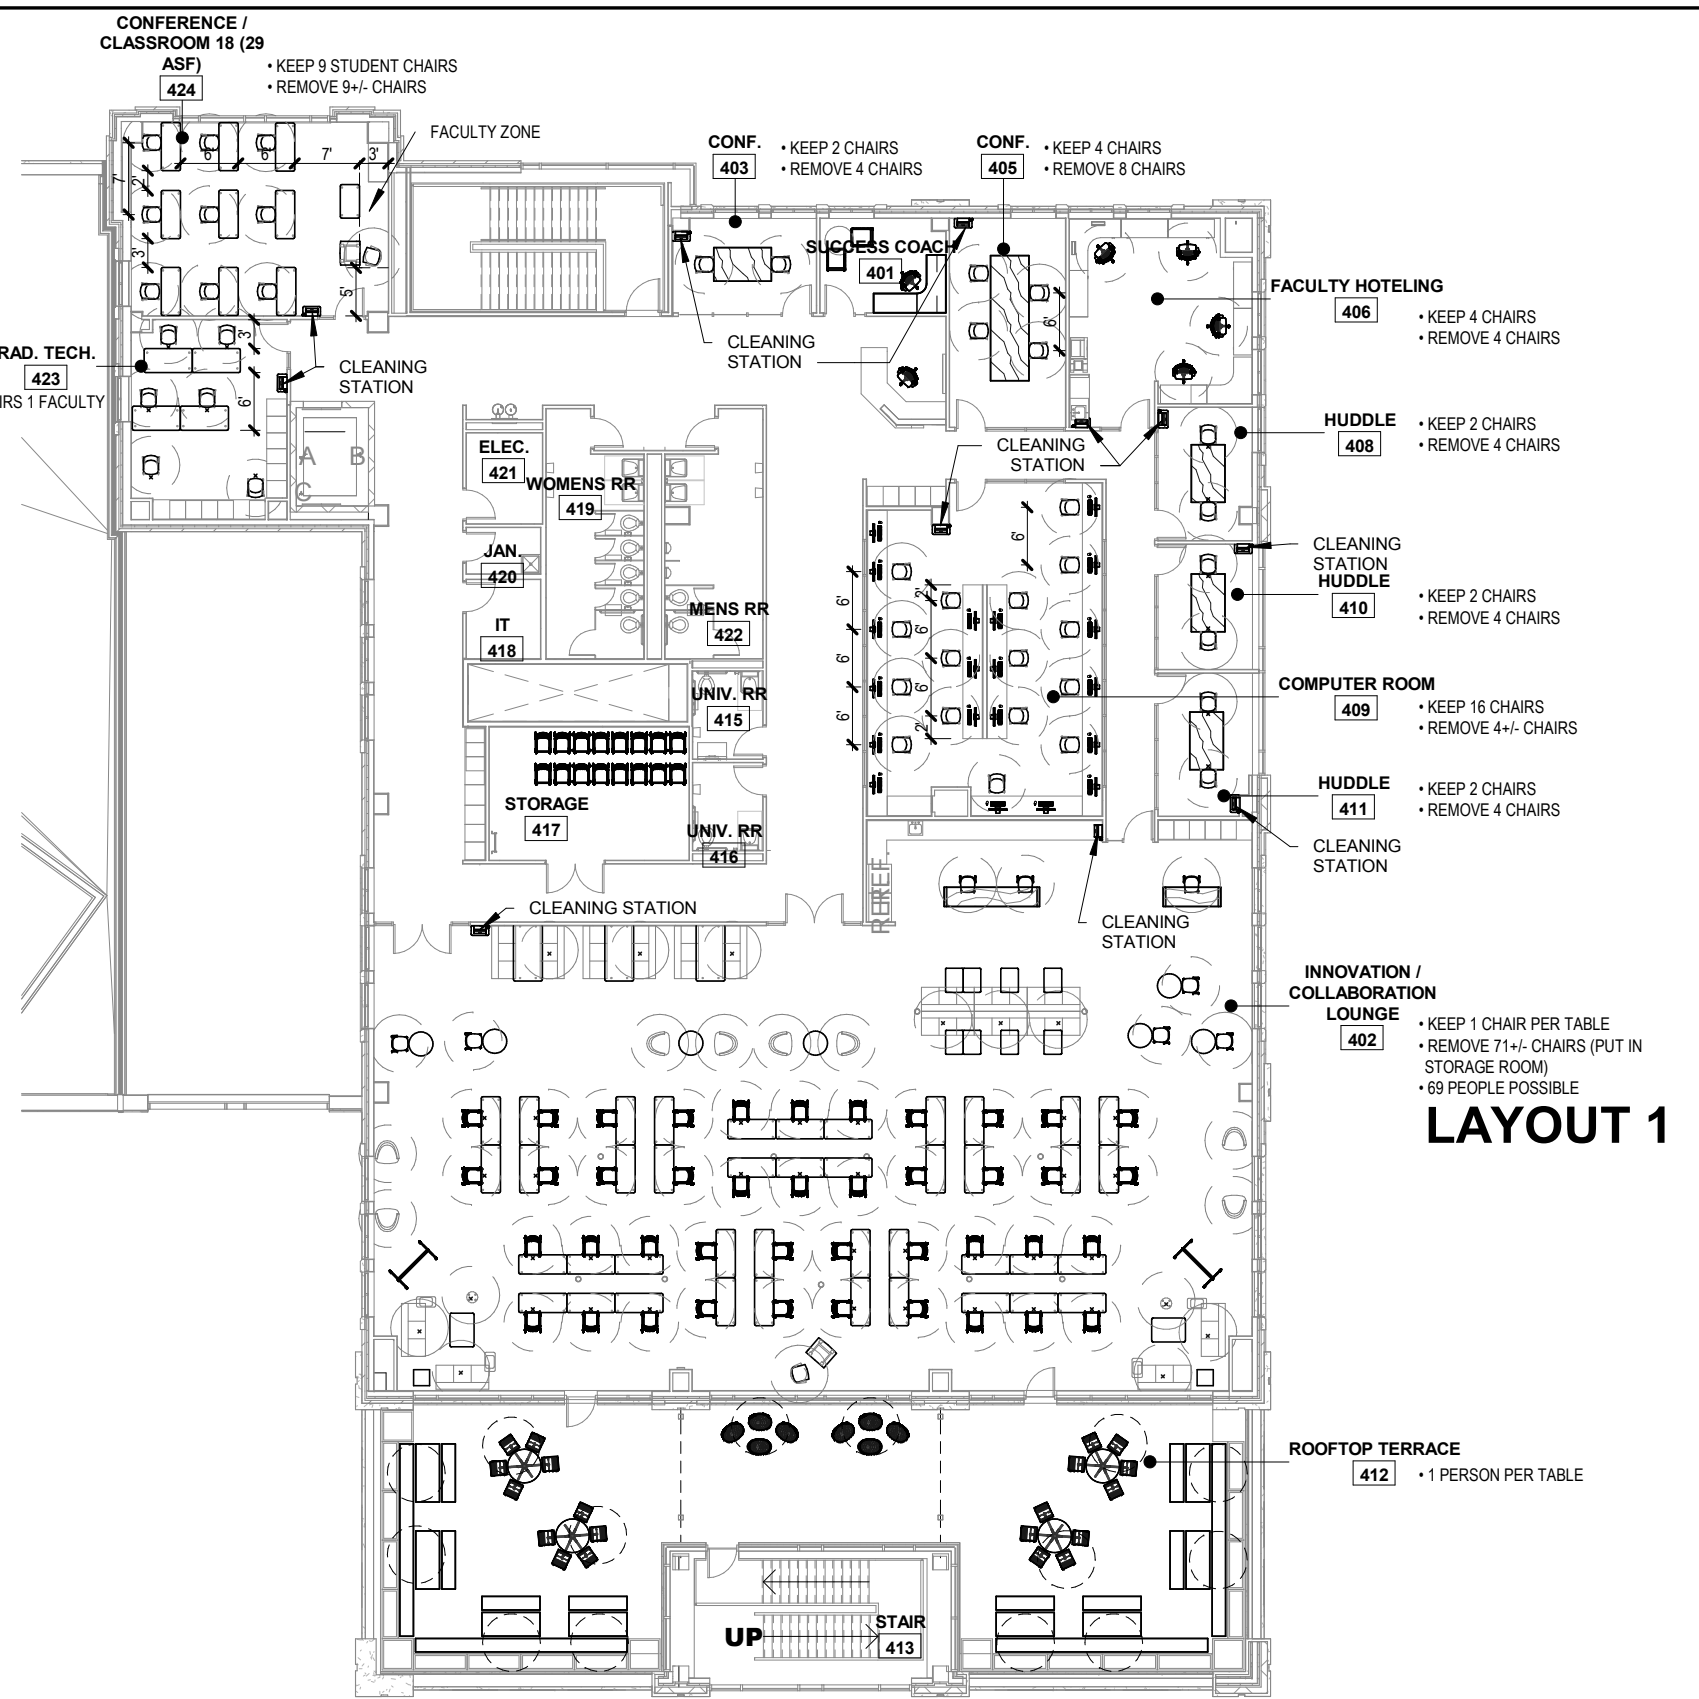

LAYOUT 1



FOURTH FLOOR FURNITURE PLAN REDUCED OCCUPANCY
Health United Building
 1723 Cleveay Avenue
 Norwood, OH 45212